

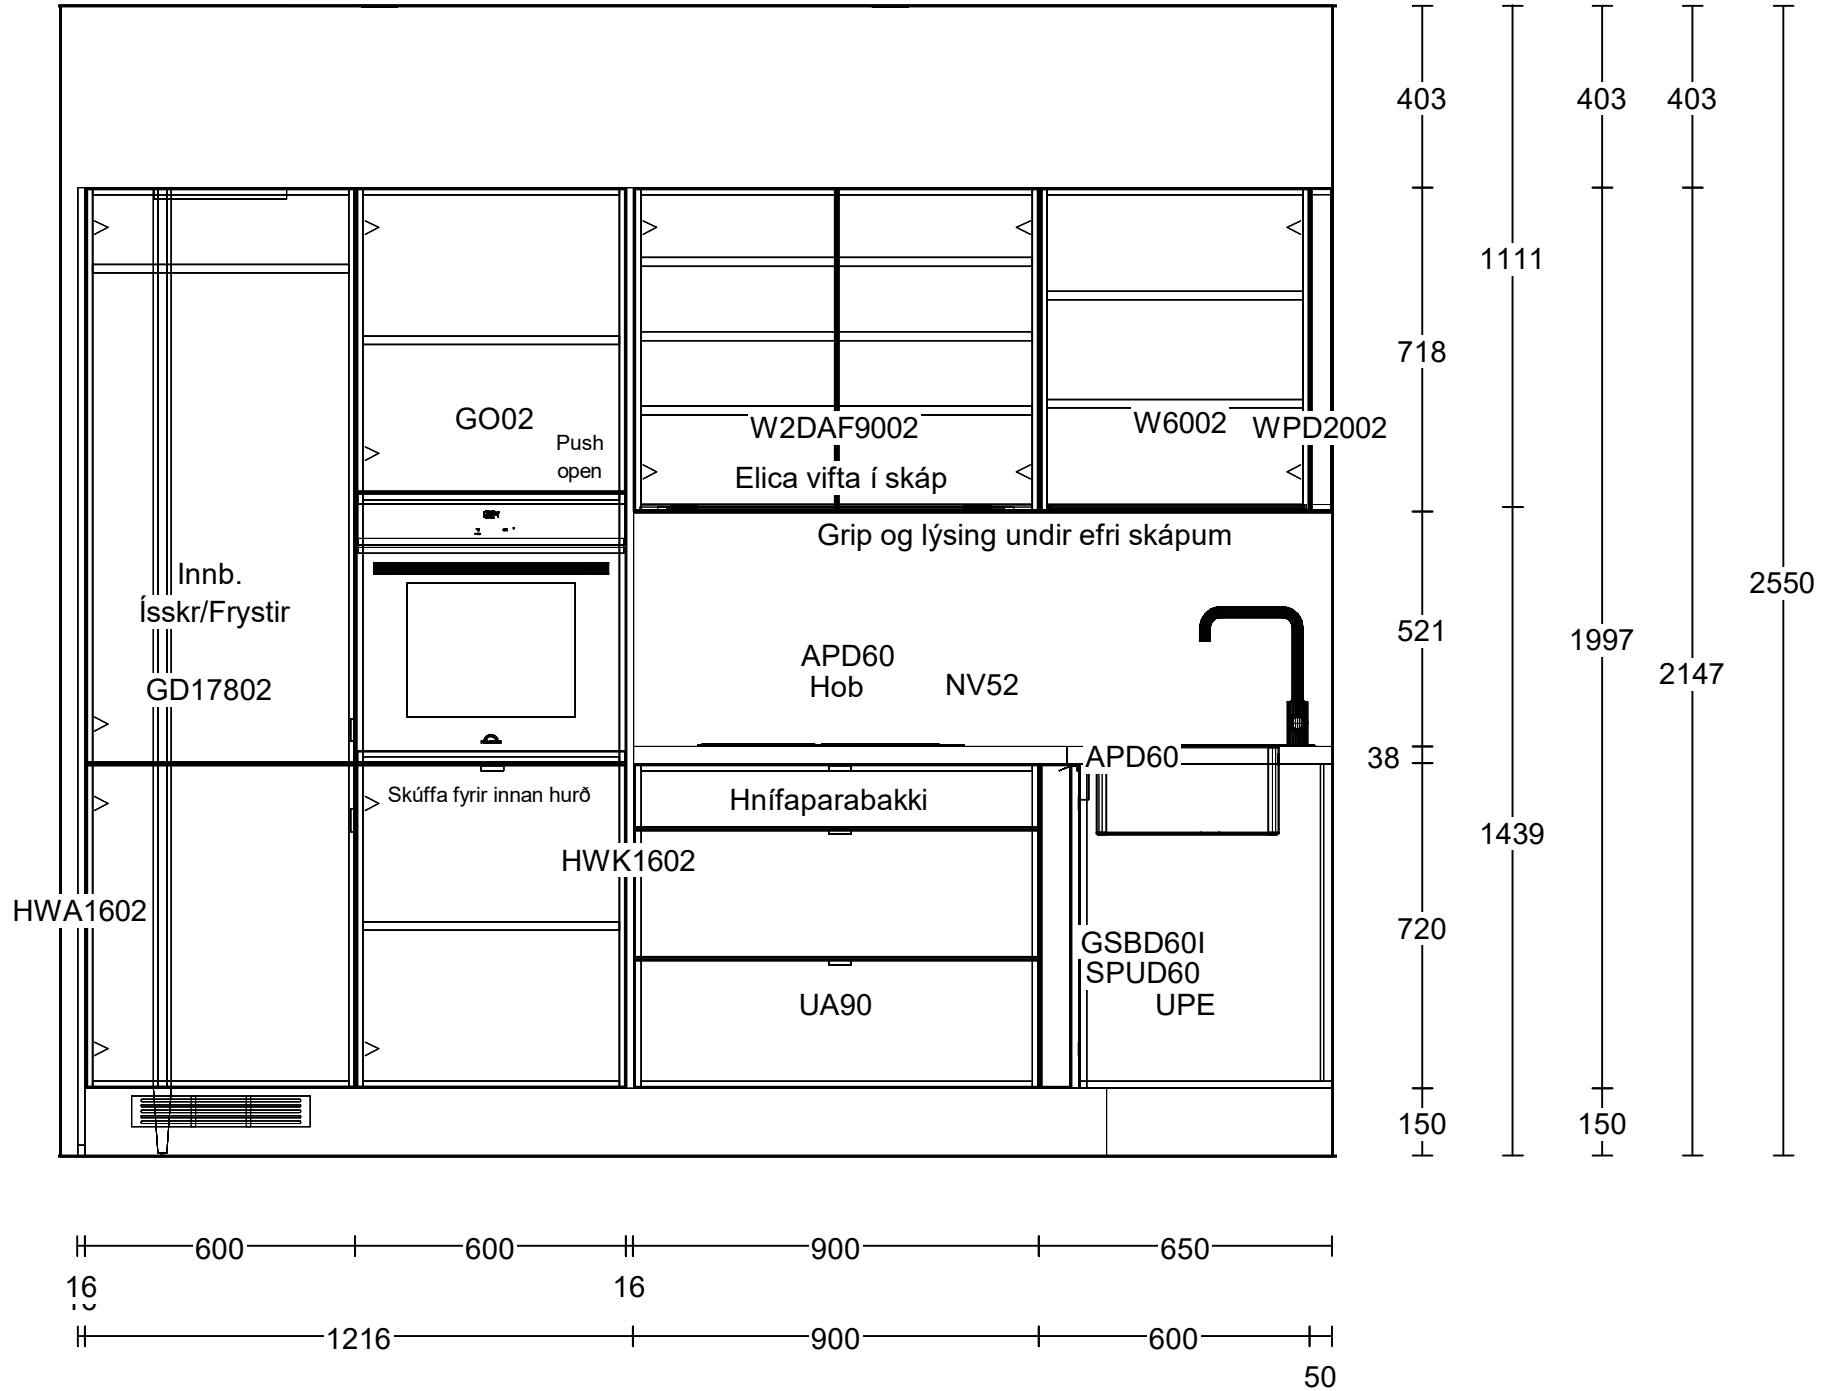
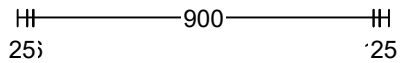



Blank Dealer		Range: Nobilia 2020	View: Plan
	Client: Geirprúðarhagi 6A og B	Door Style: Structura	Scale: 1:28
	Phone:	Handle:	Date: 12/3/20
	Design: Geirprúðarhagi 6B_101,201_Eldhús_Nero oak		Page: 1

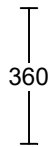

Blank Dealer		Range: Nobilia 2020	View: Elevation 3
	Client: Geirprúðarhagi 6A og B	Door Style: Structura	Scale: Scale-to-fit
	Phone:	Handle:	Date: 18/3/20
	Design: Geirprúðarhagi 6B_101,201_Eldhús_Nero oak		Page: 1

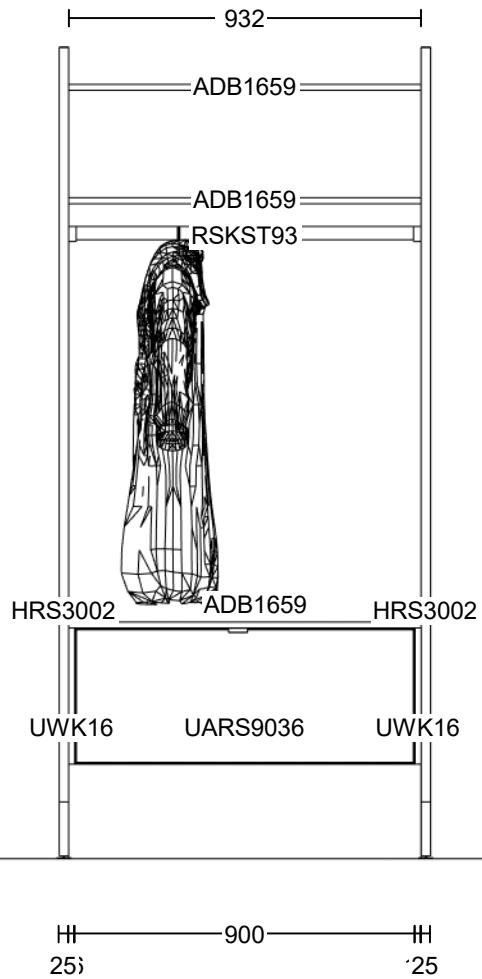

Blank Dealer		Range: Nobilia 2020	View: Elevation 9
	Client: Geirprúðarhagi 6A og B	Door Style: Structura	Scale: 1:20
	Phone:	Handle:	Date: 12/3/20
	Design: Geirprúðarhagi 6B_101,201_Eldhús_Nero oak		Page: 1

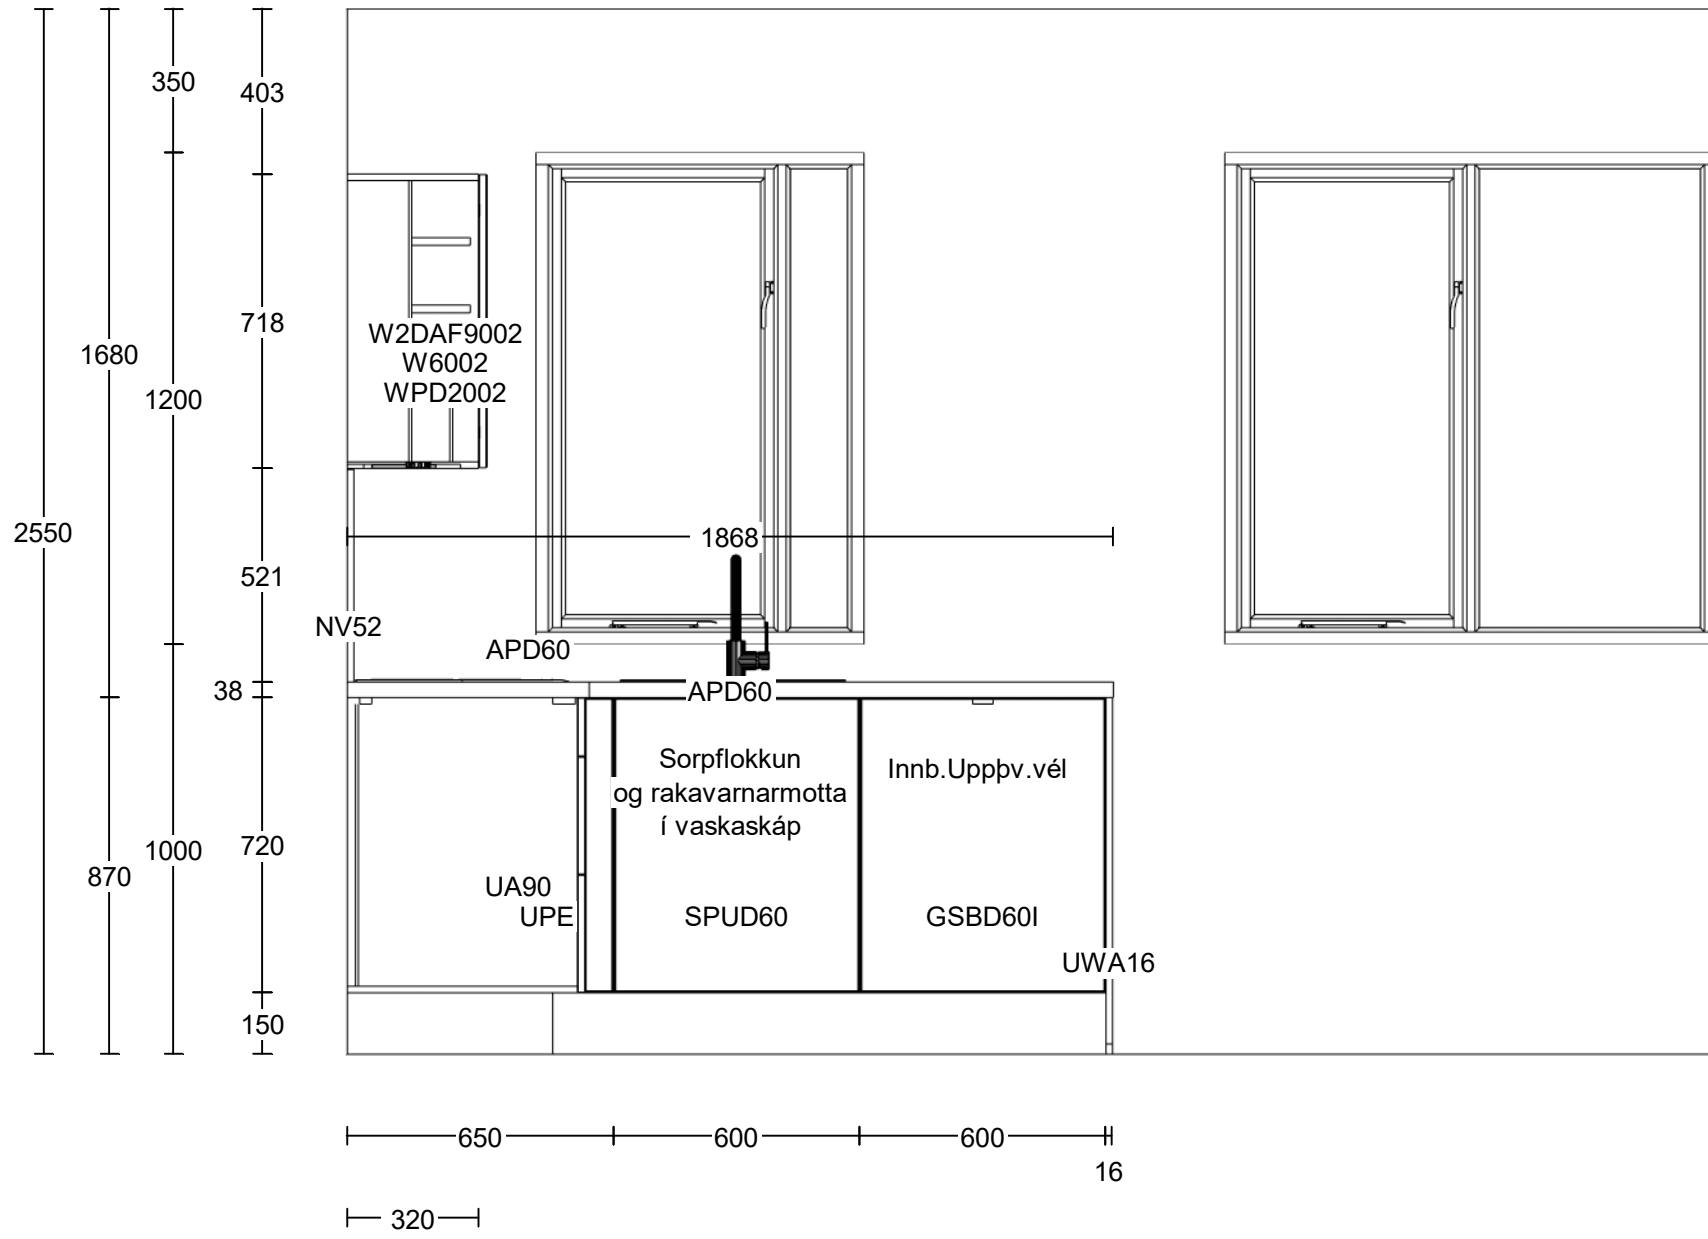


Blank Dealer		Range: Nobilia 2020	View: Elevation 4
	Client: Geirþrúðarhagi 6A og B	Door Style: Structura	Scale: 1:18
	Phone:	Handle:	Date: 18/3/20
	Design: Geirþrúðarhagi 6B_101,201_Eldhús_Nero oak		Page: 1




Blank Dealer		Range: Nobilia 2020	View: Perspective
	Client: Geirprúðarhagi 6A og B	Door Style: Structura	Scale:
	Phone:	Handle:	Date: 12/3/20
	Design: Geirprúðarhagi 6B_101,201_Eldhús_Nero oak		Page: 1




Blank Dealer		Range: Nobilia 2020	View: Perspective
	Client: Geirprúðarhagi 6A og B	Door Style: Structura	Scale:
	Phone:	Handle:	Date: 12/3/20
	Design: Geirprúðarhagi 6B_101,201_Eldhús_Nero oak		Page: 1

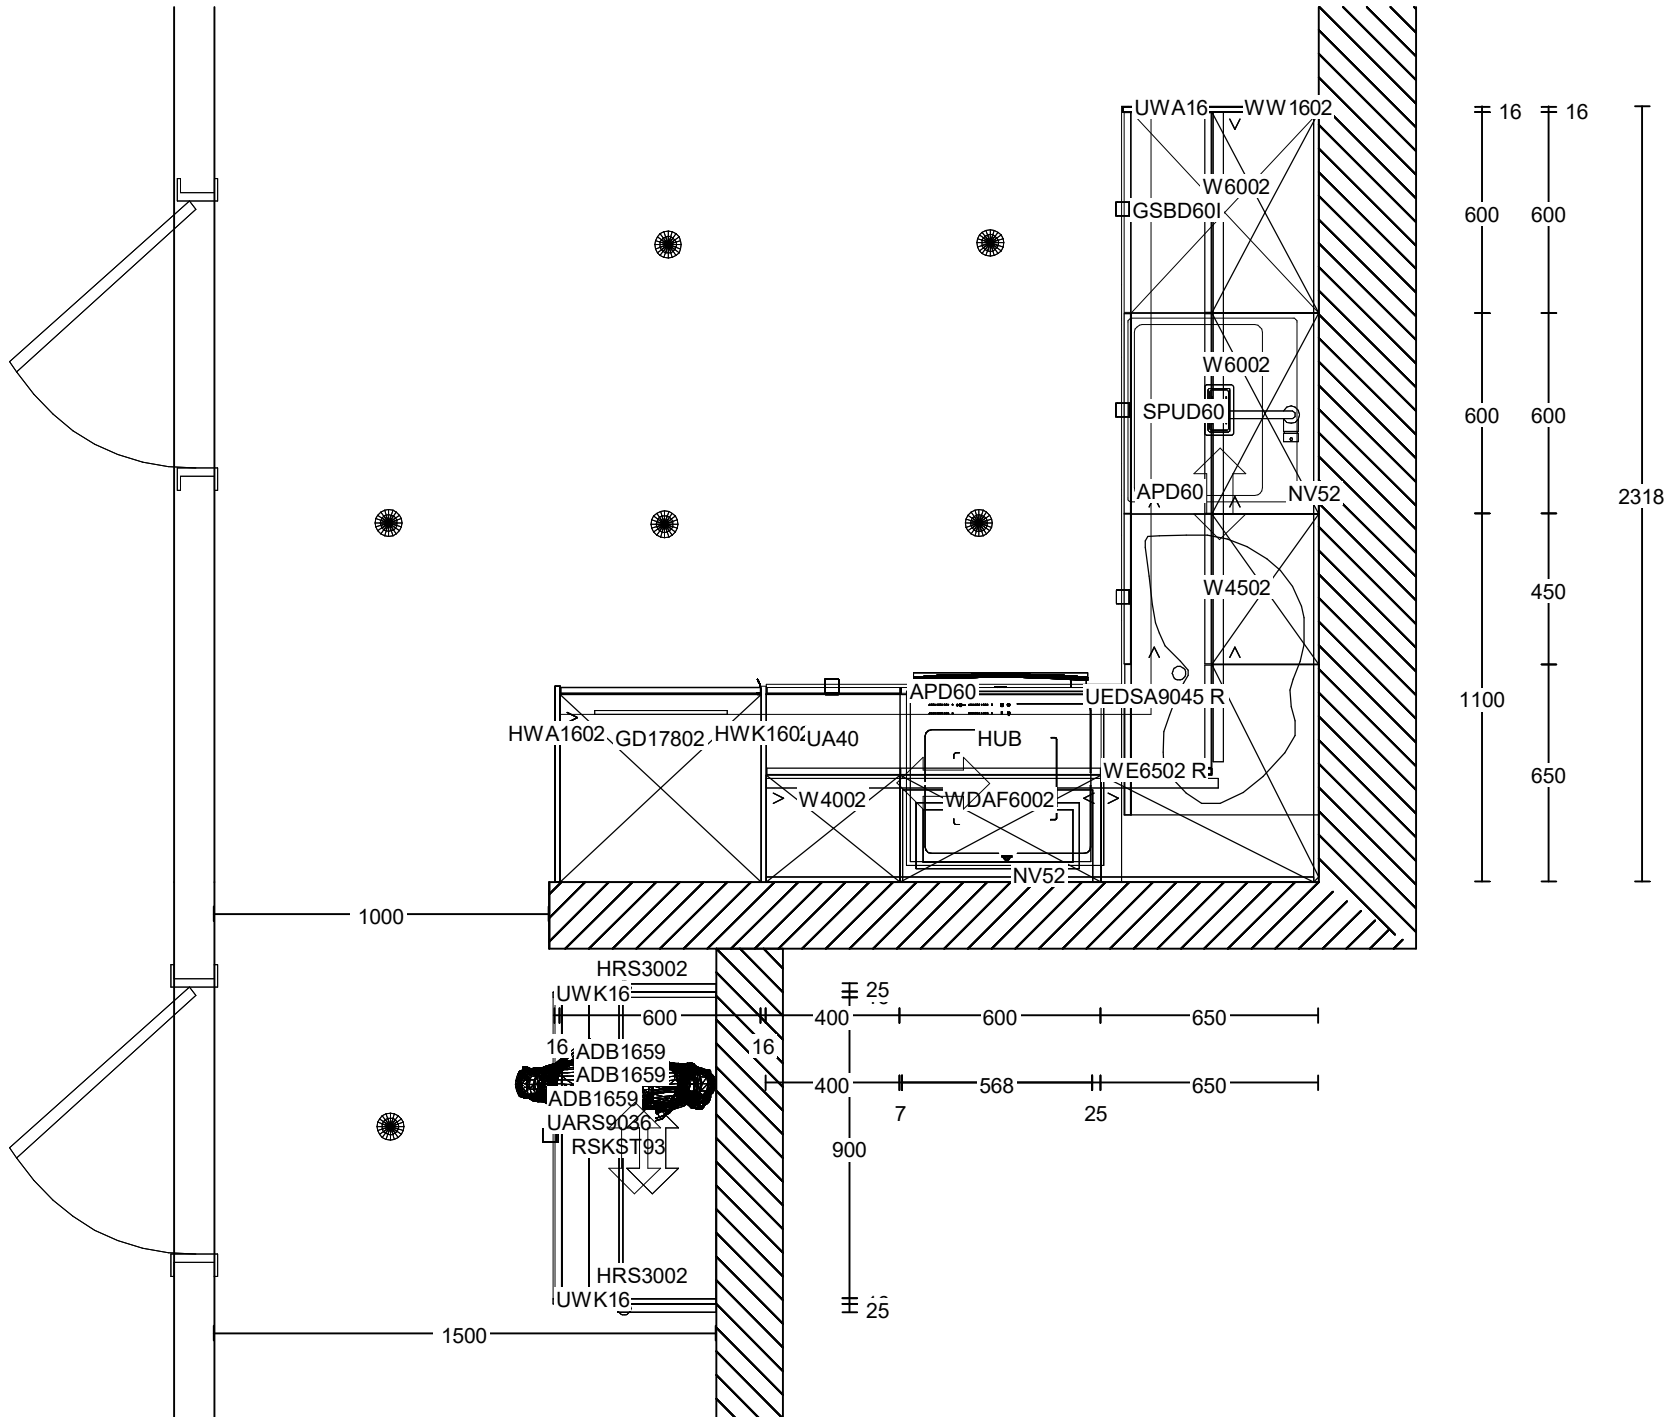


Blank Dealer		Range: Nobilia 2020	View: Plan
	Client: Geirprúðarhagi 6A og B	Door Style: Structura	Scale: 1:22
	Phone:	Handle:	Date: 18/3/20
	Design: Geirprúðarhagi 6B_102,202_Eldhús_Nero oak		Page: 1

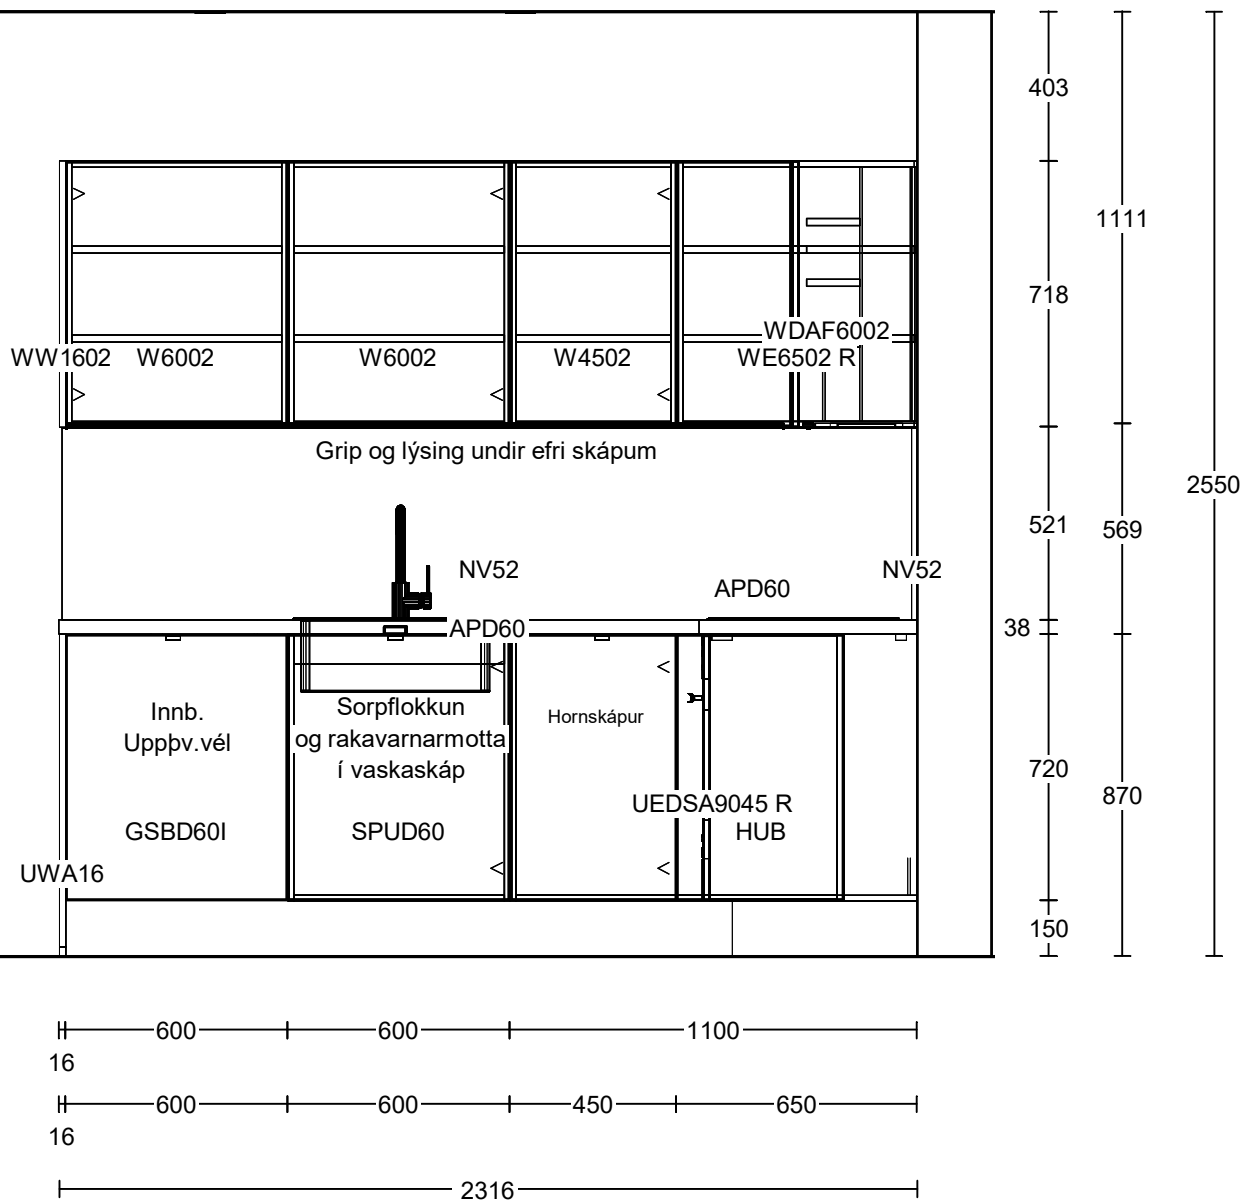

Blank Dealer		Range: Nobilia 2020	View: Elevation
	Client: Geirprúðarhagi 6A og B	Door Style: Structura	Scale: 1:20
	Phone:	Handle:	Date: 18/3/20
	Design: Geirprúðarhagi 6B_102,202_Eldhús_Nero oak		Page: 1

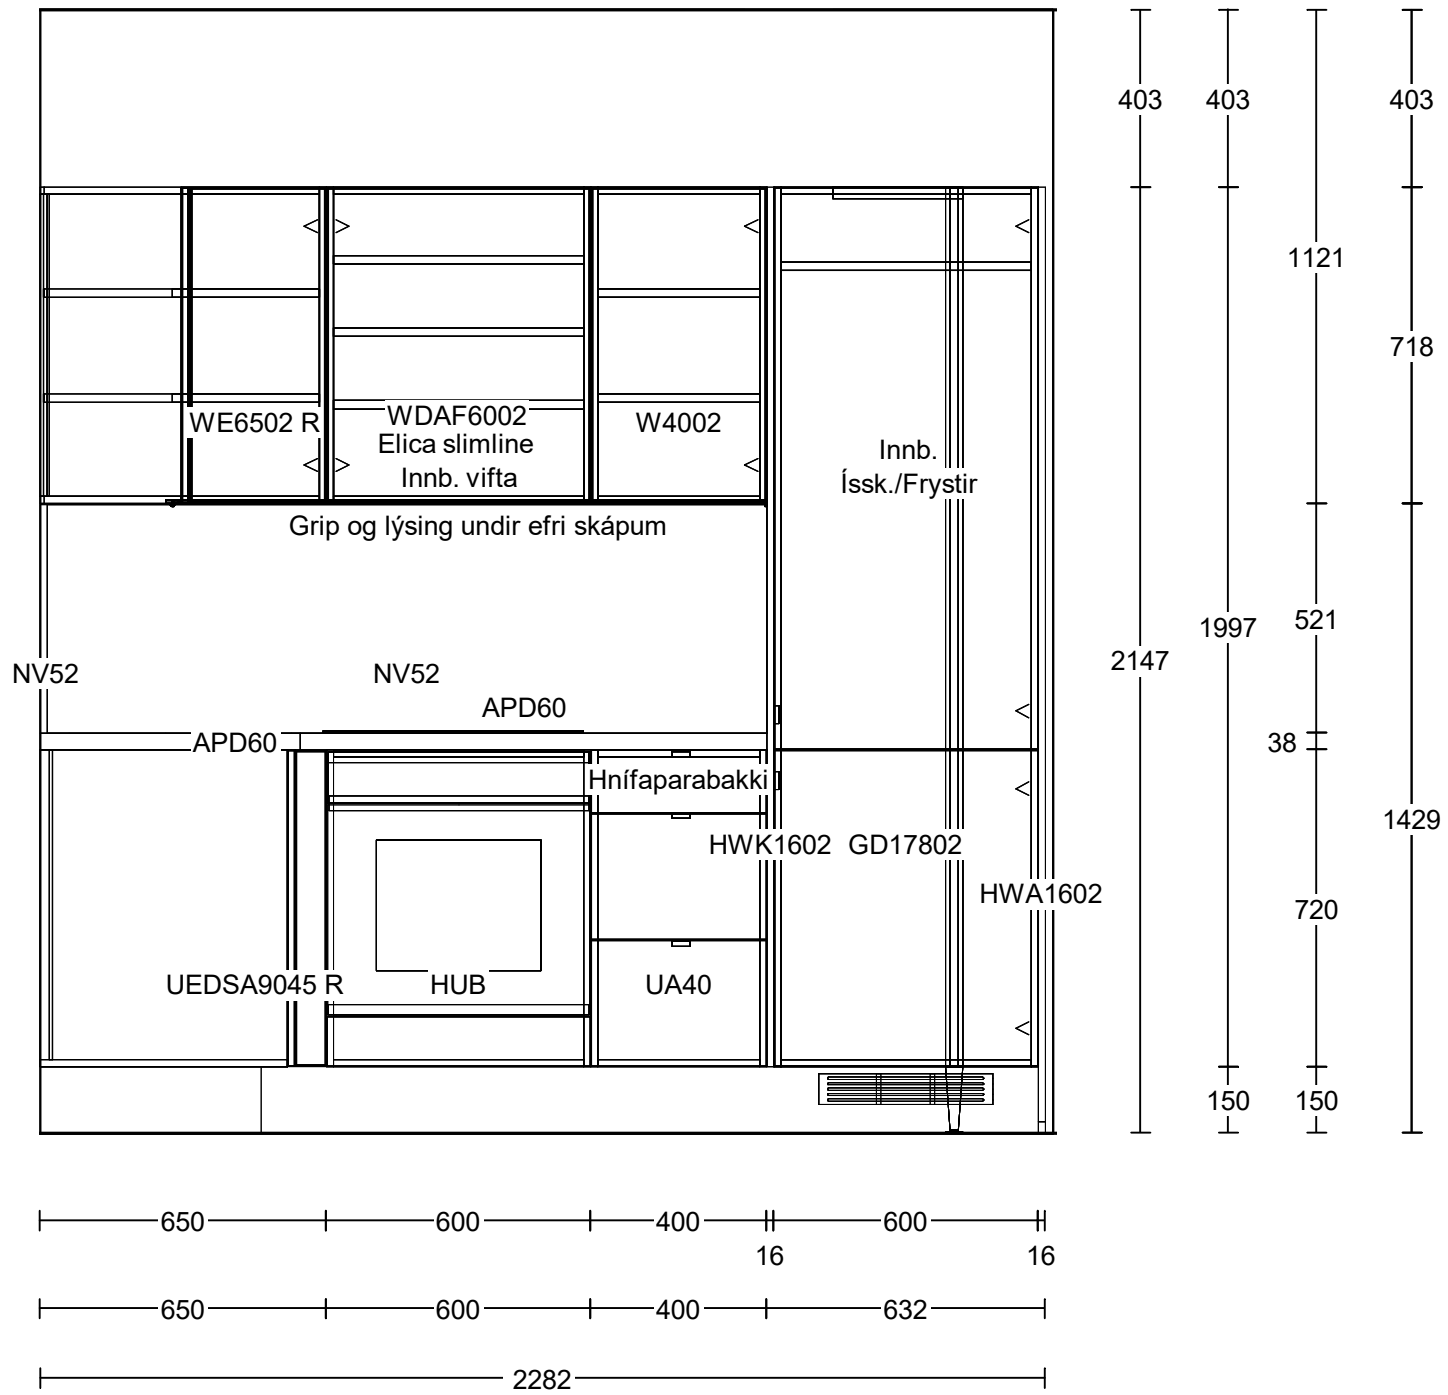

Blank Dealer		Range: Nobilia 2020	View: Elevation 3
	Client: Geirþrúðarhagi 6A og B	Door Style: Structura	Scale: Scale-to-fit
	Phone:	Handle:	Date: 18/3/20
	Design: Geirþrúðarhagi 6B_102,202_Eldhús_Nero oak		Page: 1

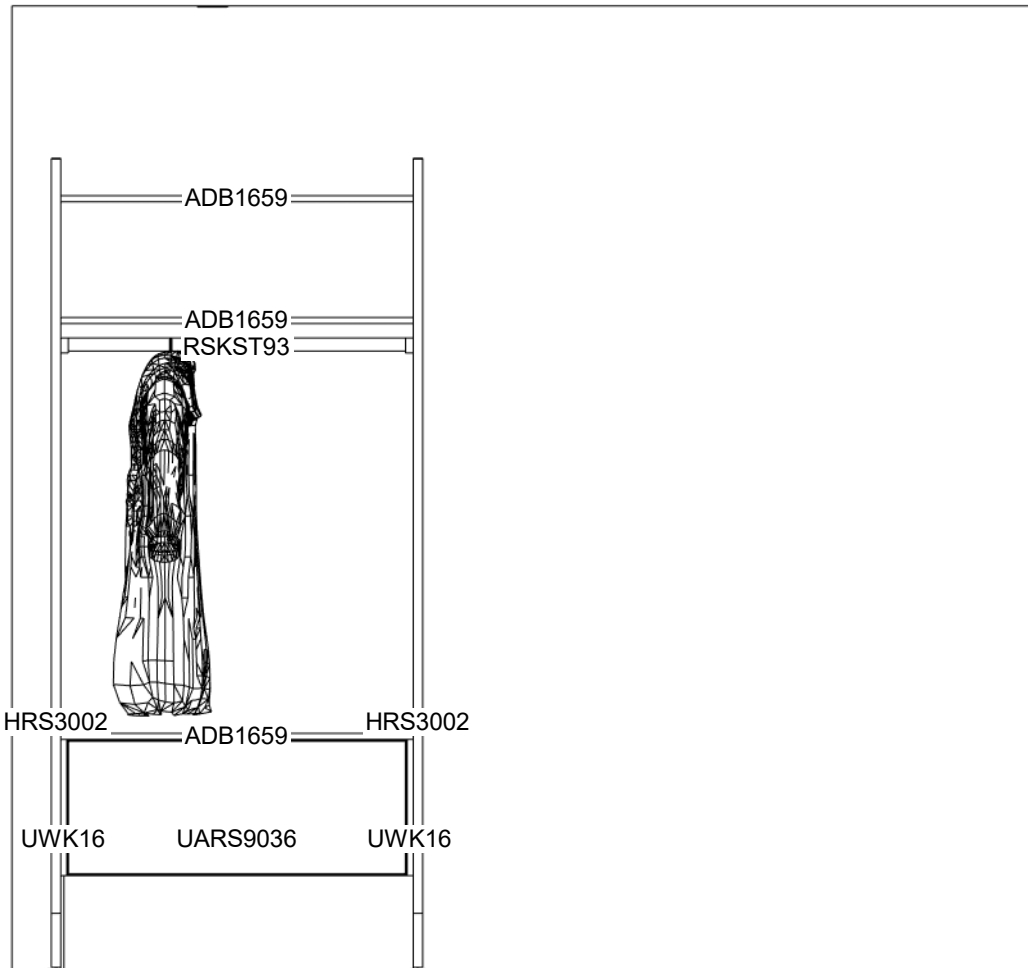


Blank Dealer		Range: Nobilia 2020	View: Elevation 6
	Client: Geirprúðarhagi 6A og B	Door Style: Structura	Scale: 1:20
	Phone:	Handle:	Date: 12/3/20
	Design: Geirprúðarhagi 6B_102,202_Eldhús_Nero oak		Page: 1





Blank Dealer		Range: Nobilia 2020	View: Perspective
	Client: Geirprúðarhagi 6A og B	Door Style: Structura	Scale:
	Phone:	Handle:	Date: 18/3/20
	Design: Geirprúðarhagi 6B_102,202_Eldhús_Nero oak		Page: 1





Blank Dealer		Range: Nobilia 2020	View: Perspective
	Client: Geirprúðarhagi 6A og B	Door Style: Structura	Scale:
	Phone:	Handle:	Date: 17/3/20
	Design: Geirprúðarhagi 6B_102,202_Eldhús_Nero oak		Page: 1

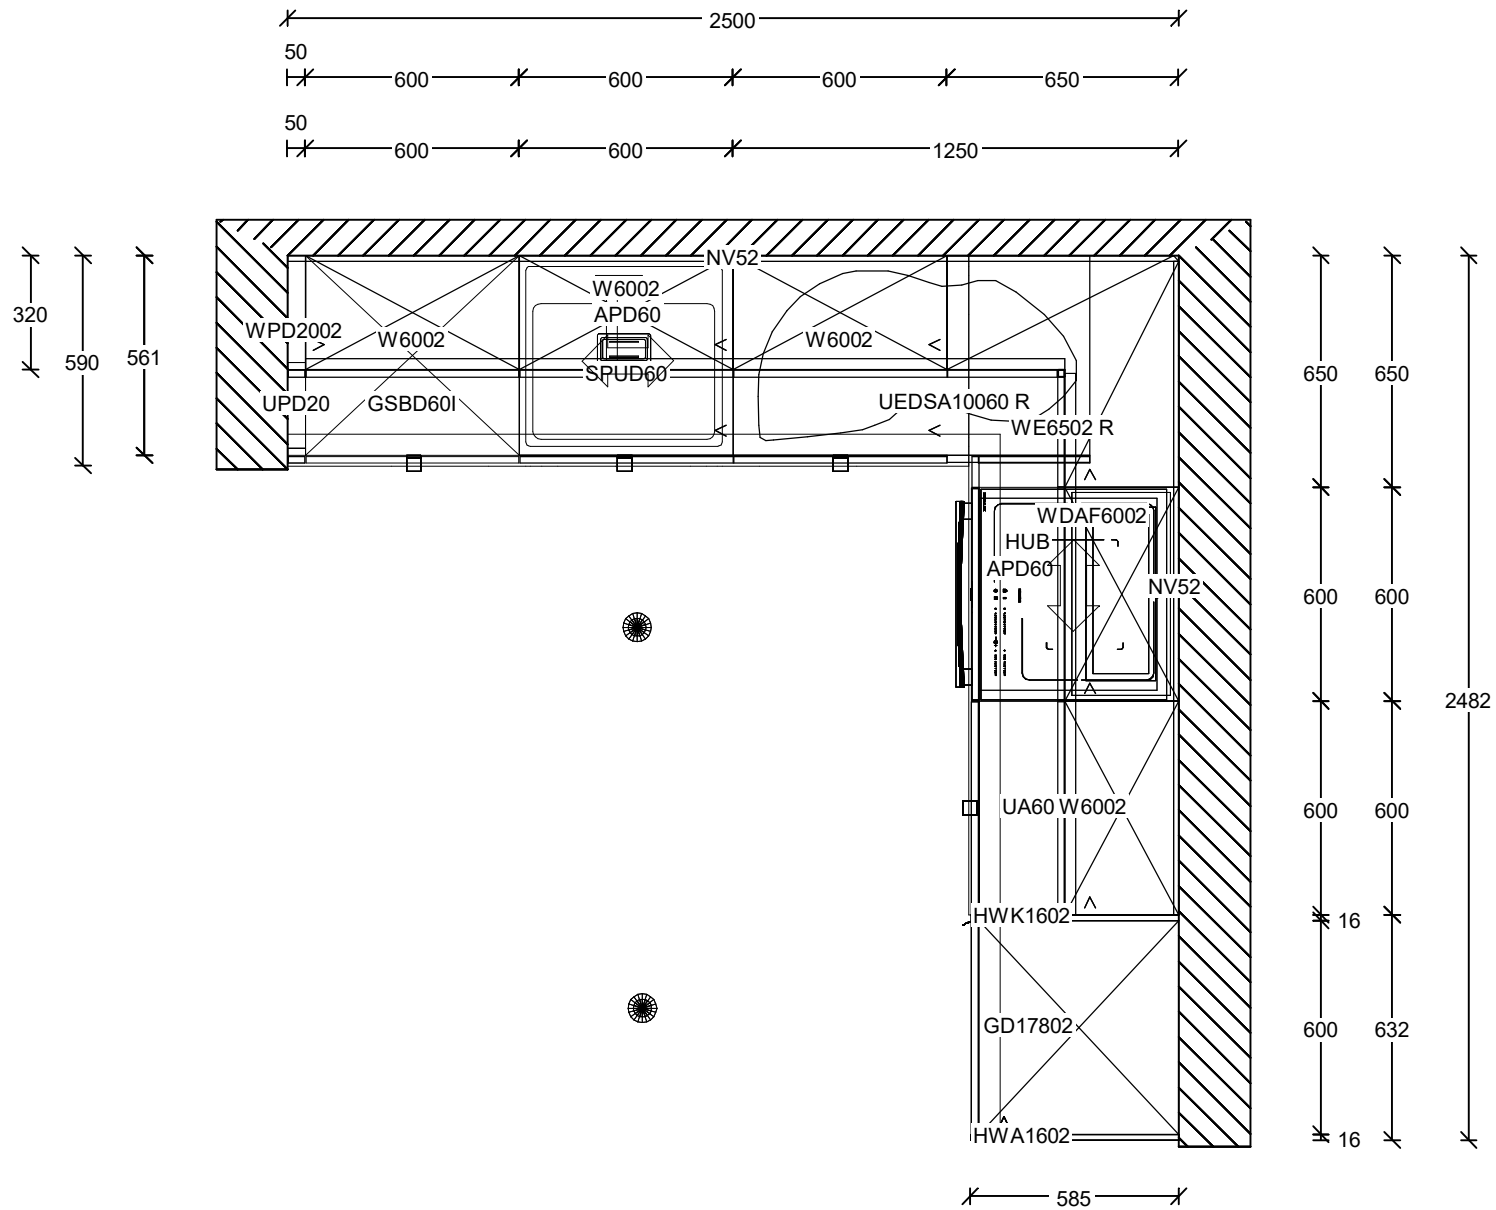

Blank Dealer		Range: Nobilia 2020	View: Plan
	Client: Geirprúðarhagi 6A og B	Door Style: Structura	Scale: 1:21
	Phone:	Handle:	Date: 18/3/20
	Design: Geirprúðarhagi 6B_103_Eldhús_Nero oak		Page: 1

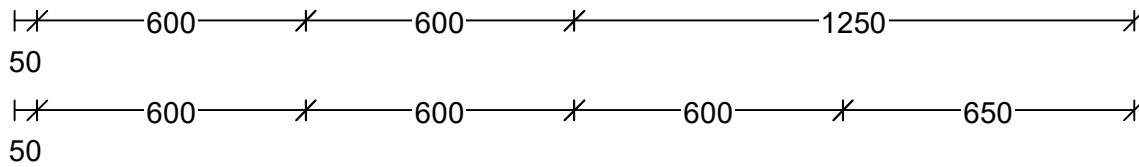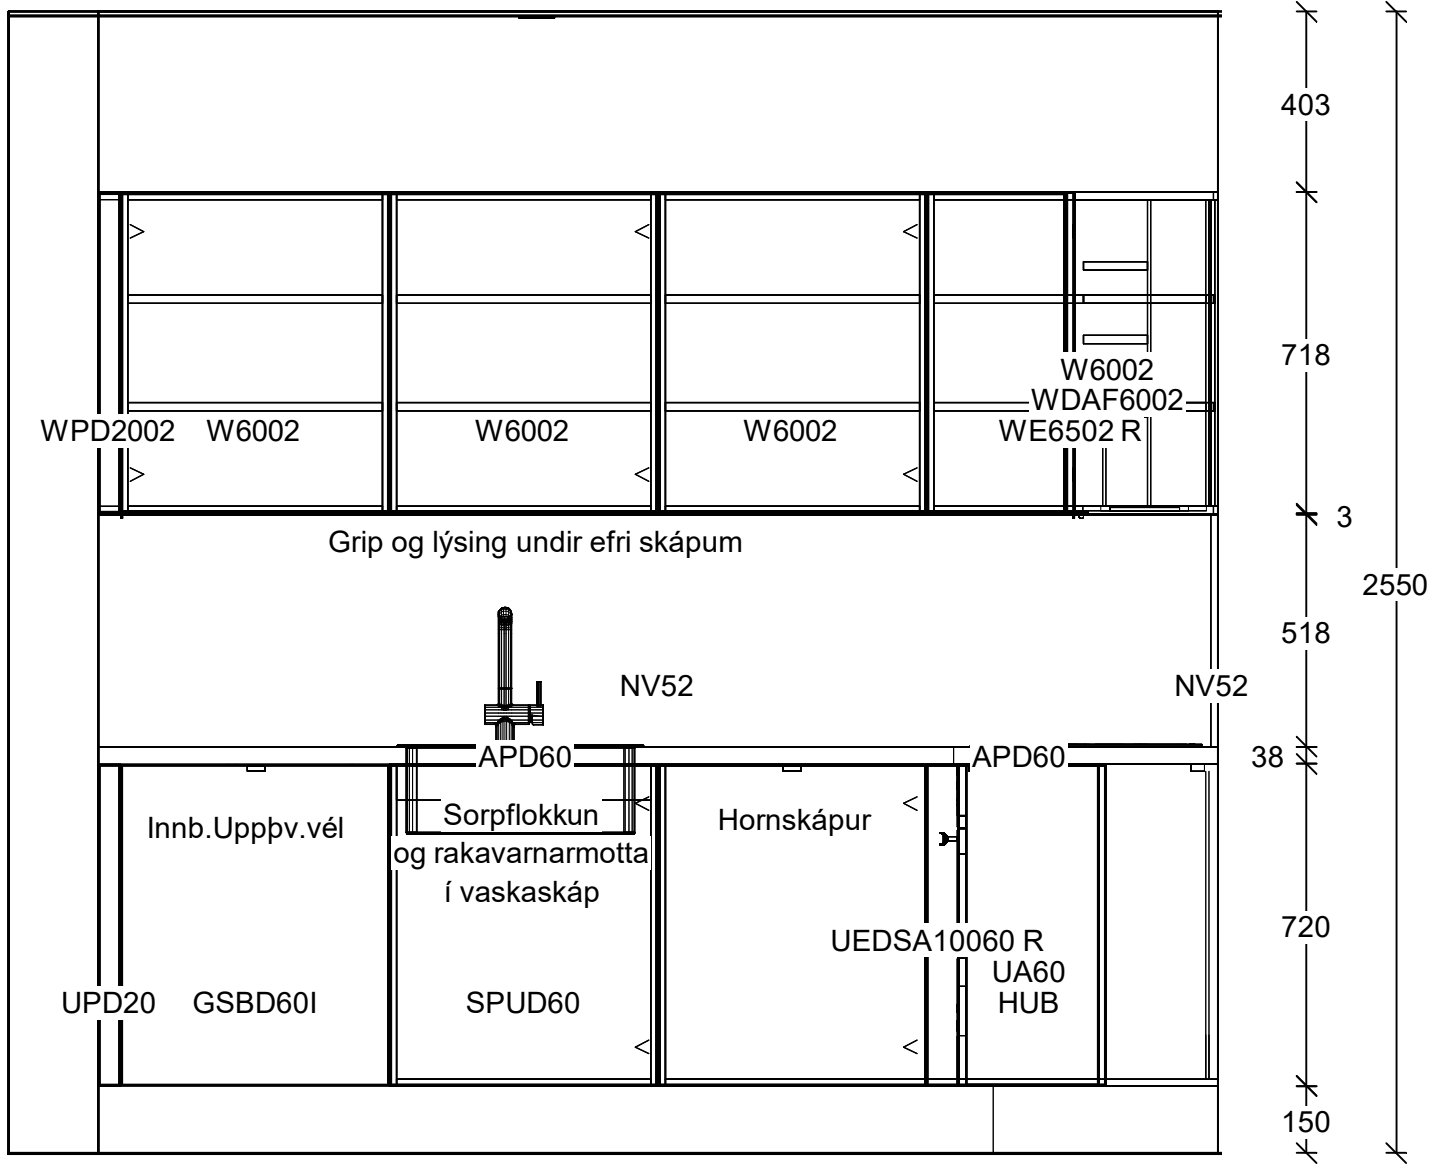




Blank Dealer		Range: Nobilia 2020	View: Elevation
	Client: Geirprúðarhagi 6A og B	Door Style: Structura	Scale: Scale-to-fit
	Phone:	Handle:	Date: 18/3/20
	Design: Geirprúðarhagi 6B_103_Eldhús_Nero oak		Page: 1

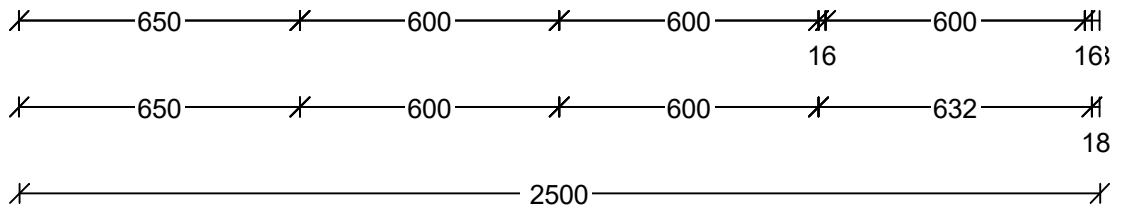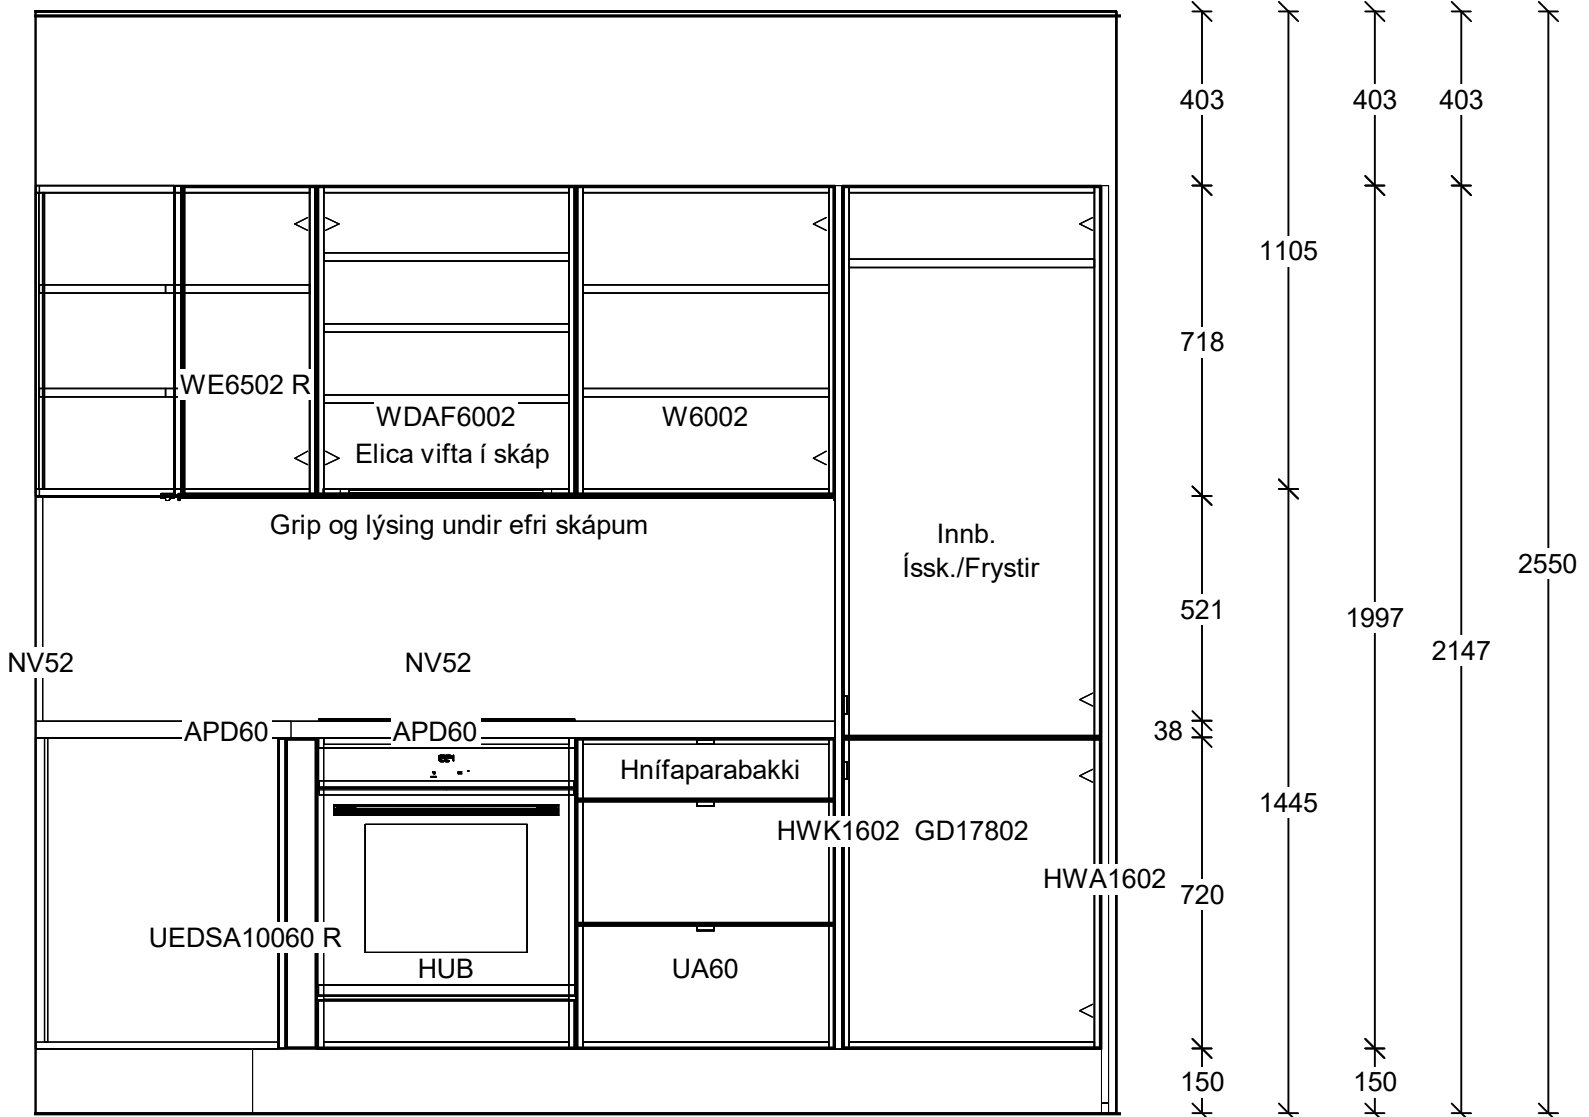


Blank Dealer		Range: Nobilia 2020	View: Elevation 1
	Client: Geirprúðarhagi 6A og B	Door Style: Structura	Scale: Scale-to-fit
	Phone:	Handle:	Date: 18/3/20
	Design: Geirprúðarhagi 6B_103_Eldhús_Nero oak		Page: 1






Blank Dealer		Range: Nobilia 2020	View: Perspective
	Client: Geirprúðarhagi 6A og B	Door Style: Structura	Scale:
	Phone:	Handle:	Date: 18/3/20
	Design: Geirprúðarhagi 6B_103_Eldhús_Nero oak		Page: 1

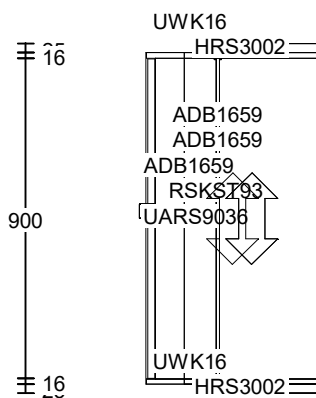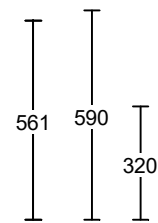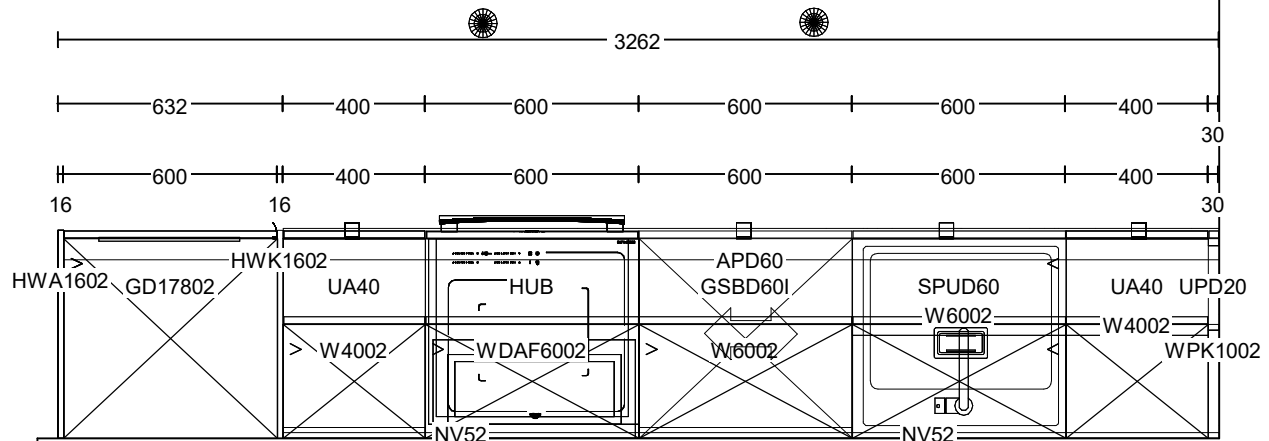

Blank Dealer		Range: Nobilia 2020	View: Plan
	Client: Geirprúðarhagi 6A og B	Door Style: Structura	Scale: 1:21
	Phone:	Handle:	Date: 12/3/20
	Design: Geirprúðarhagi 6B_104_Eldhús_Nero oak		Page: 1

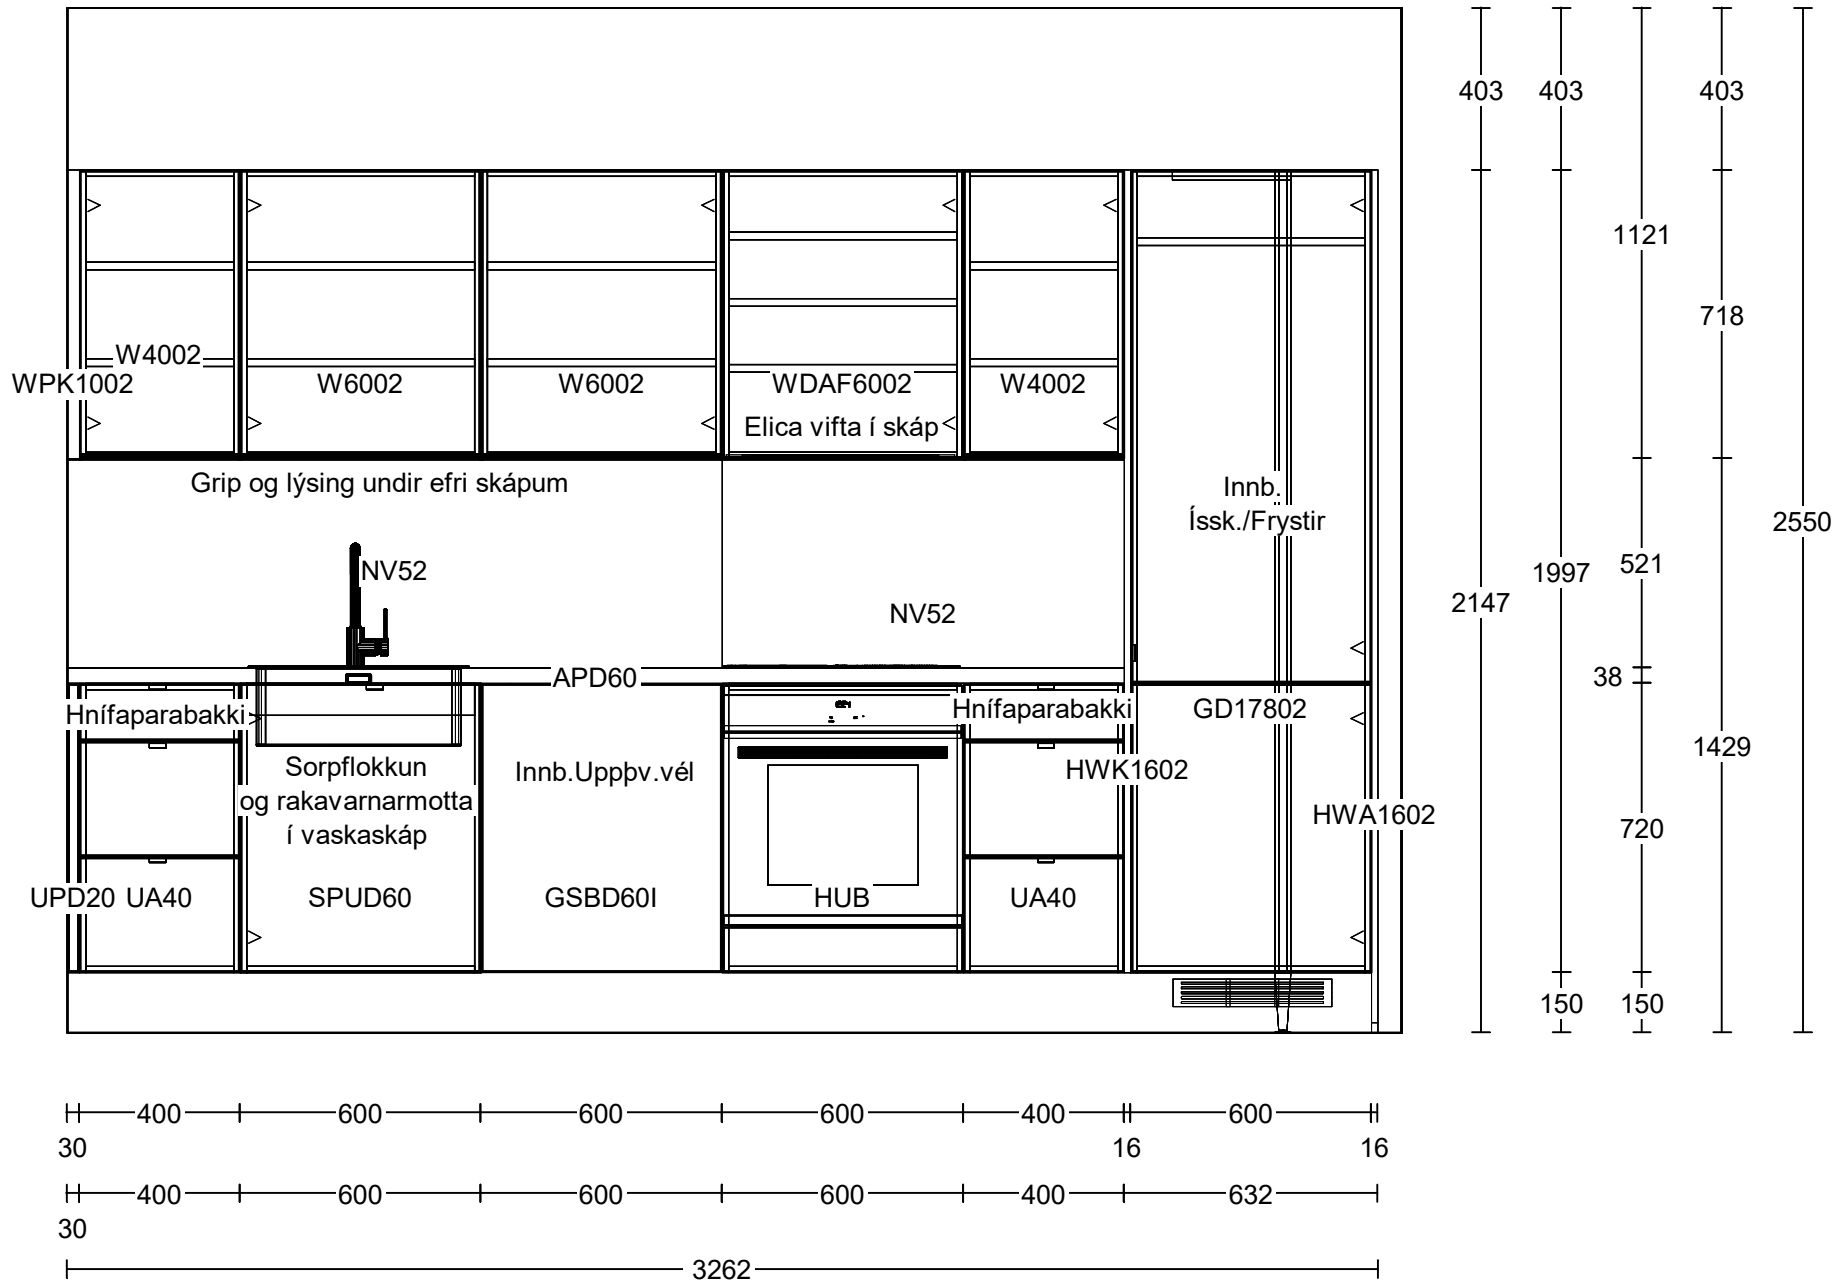


Blank Dealer		Range: Nobilia 2020	View: Elevation 3
	Client: Geirprúðarhagi 6A og B	Door Style: Structura	Scale: 1:18
	Phone:	Handle:	Date: 12/3/20
	Design: Geirprúðarhagi 6B_104_Eldhús_Nero oak		Page: 1

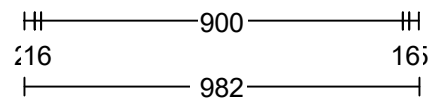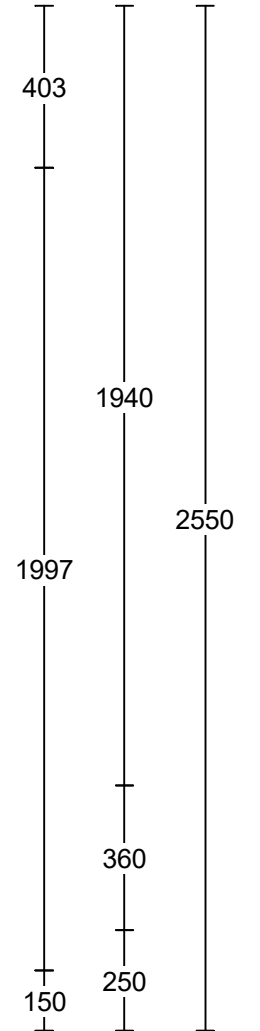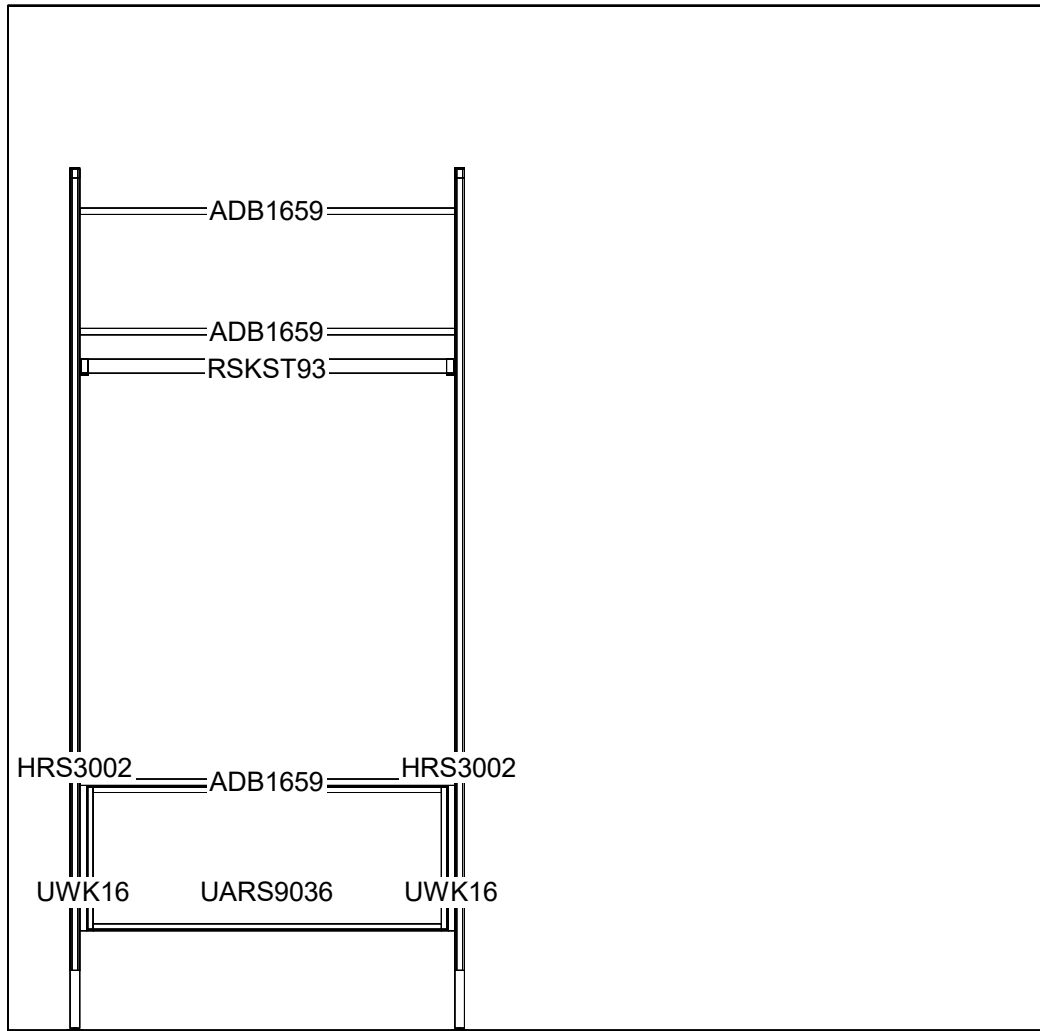


Blank Dealer		Range: Nobilia 2020	View: Elevation 8
	Client: Geirprúðarhagi 6A og B	Door Style: Structura	Scale: 1:18
	Phone:	Handle:	Date: 12/3/20
	Design: Geirprúðarhagi 6B_104_Eldhús_Nero oak		Page: 1





Blank Dealer		Range: Nobilia 2020	View: Perspective
	Client: Geirprúðarhagi 6A og B	Door Style: Structura	Scale:
	Phone:	Handle:	Date: 12/3/20
	Design: Geirprúðarhagi 6B_104_Eldhús_Nero oak		Page: 1

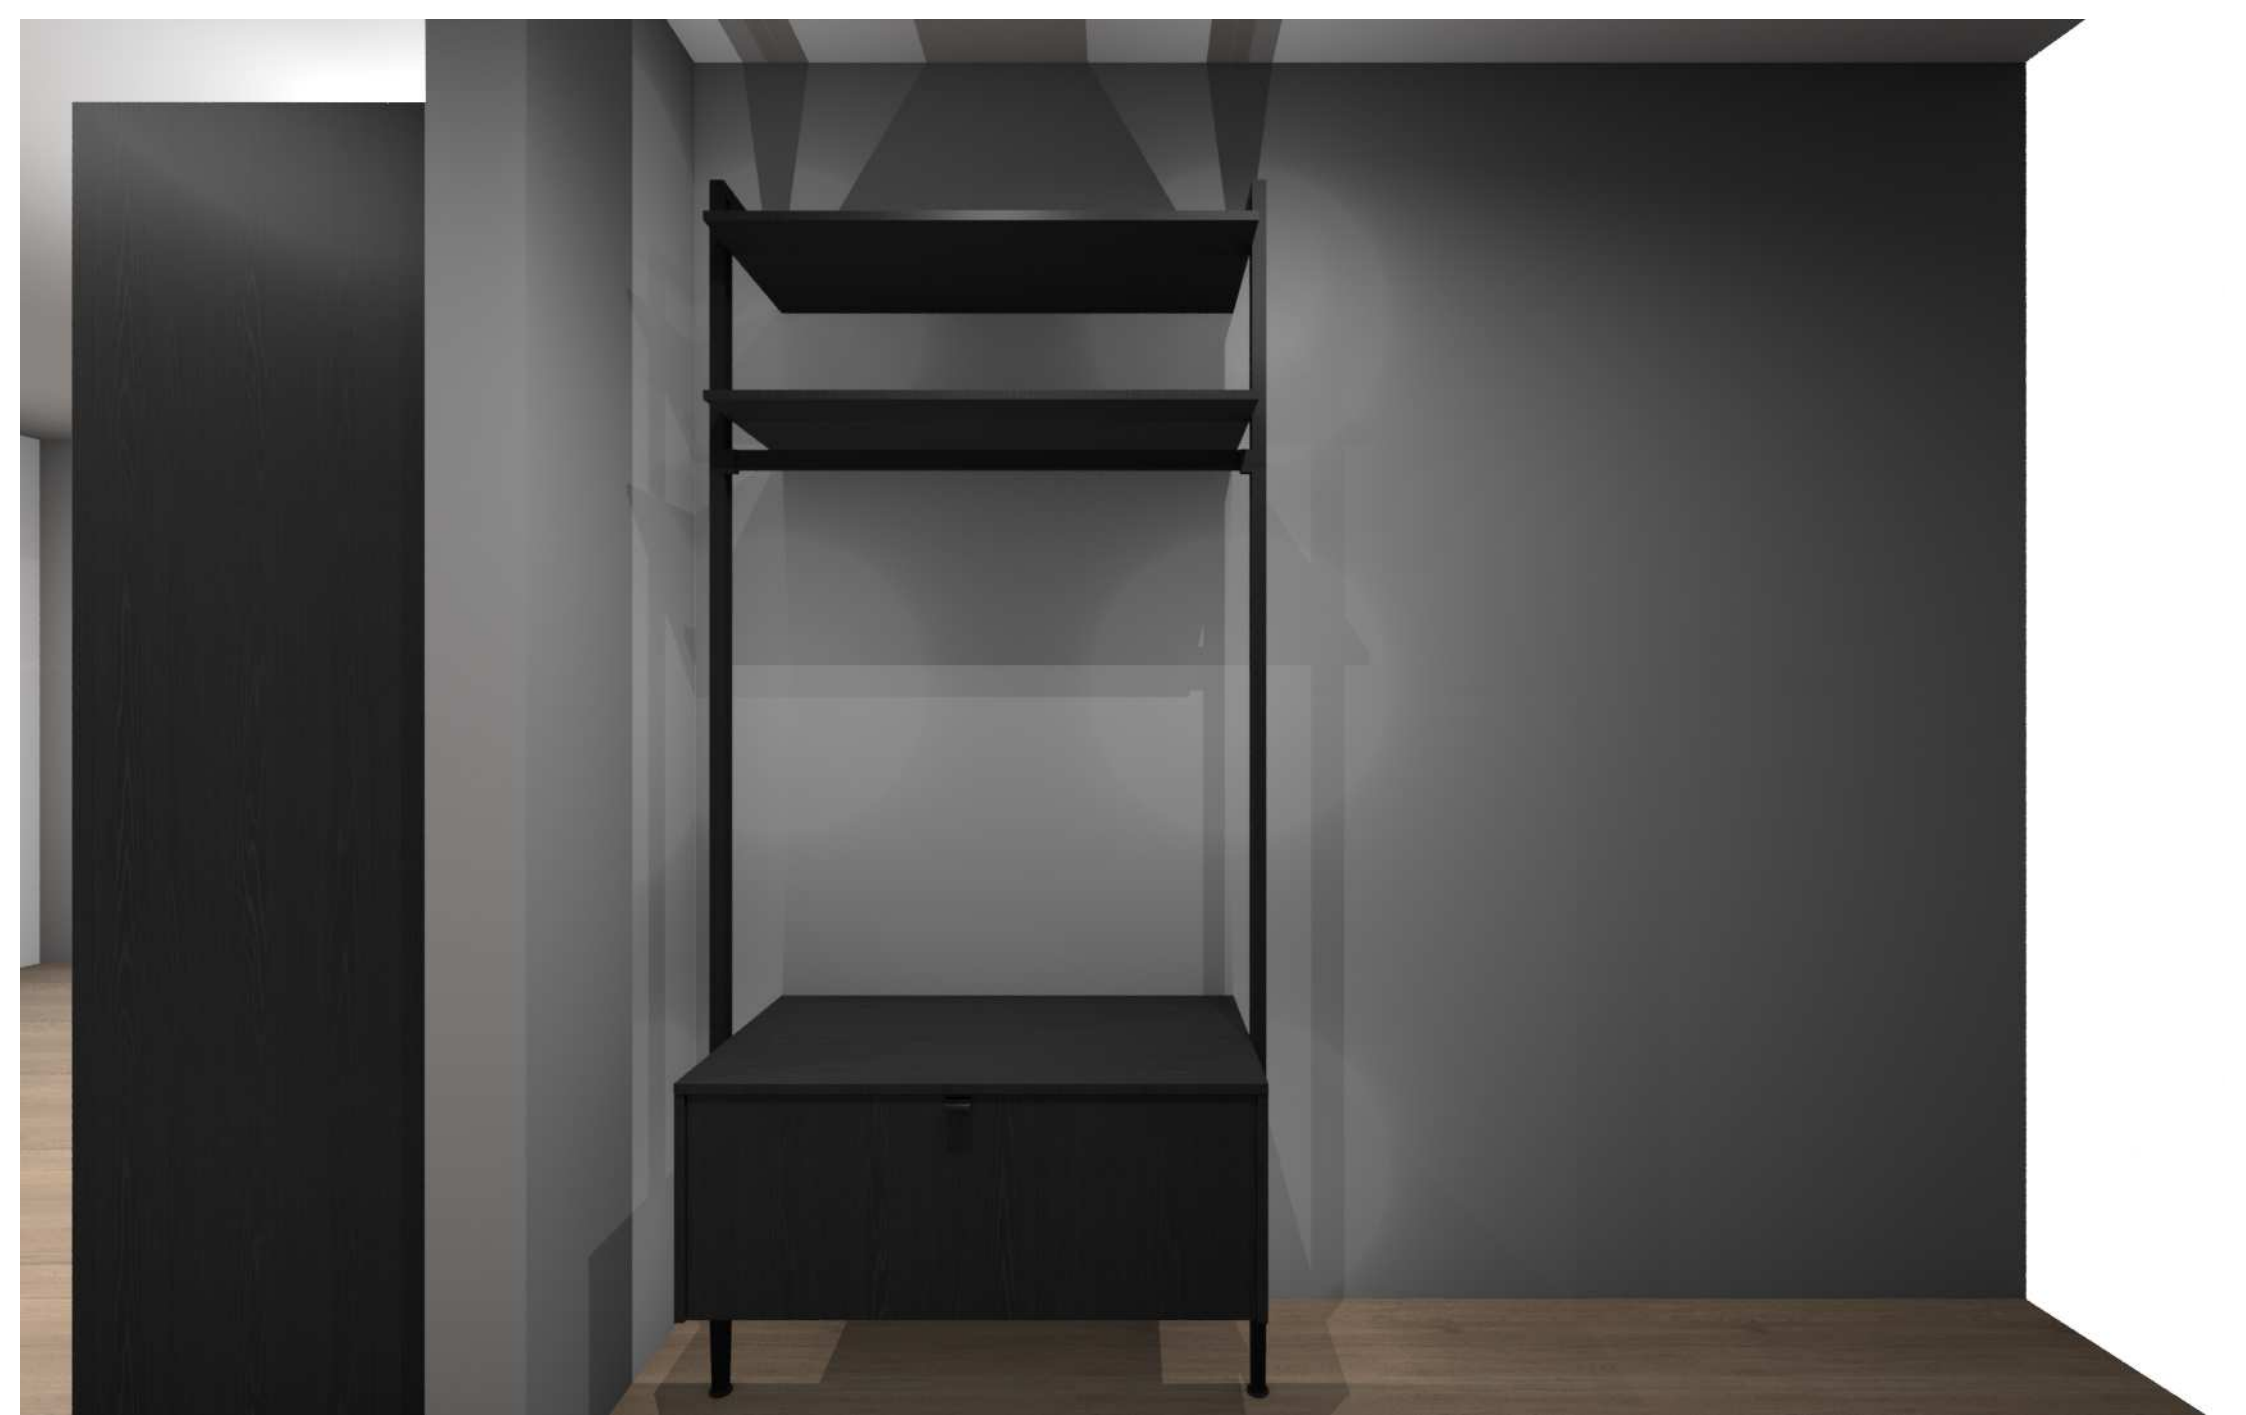



Blank Dealer		Range: Nobilia 2020	View: Perspective
	Client: Geirprúðarhagi 6A og B	Door Style: Structura	Scale:
	Phone:	Handle:	Date: 12/3/20
	Design: Geirprúðarhagi 6B_104_Eldhús_Nero oak		Page: 1

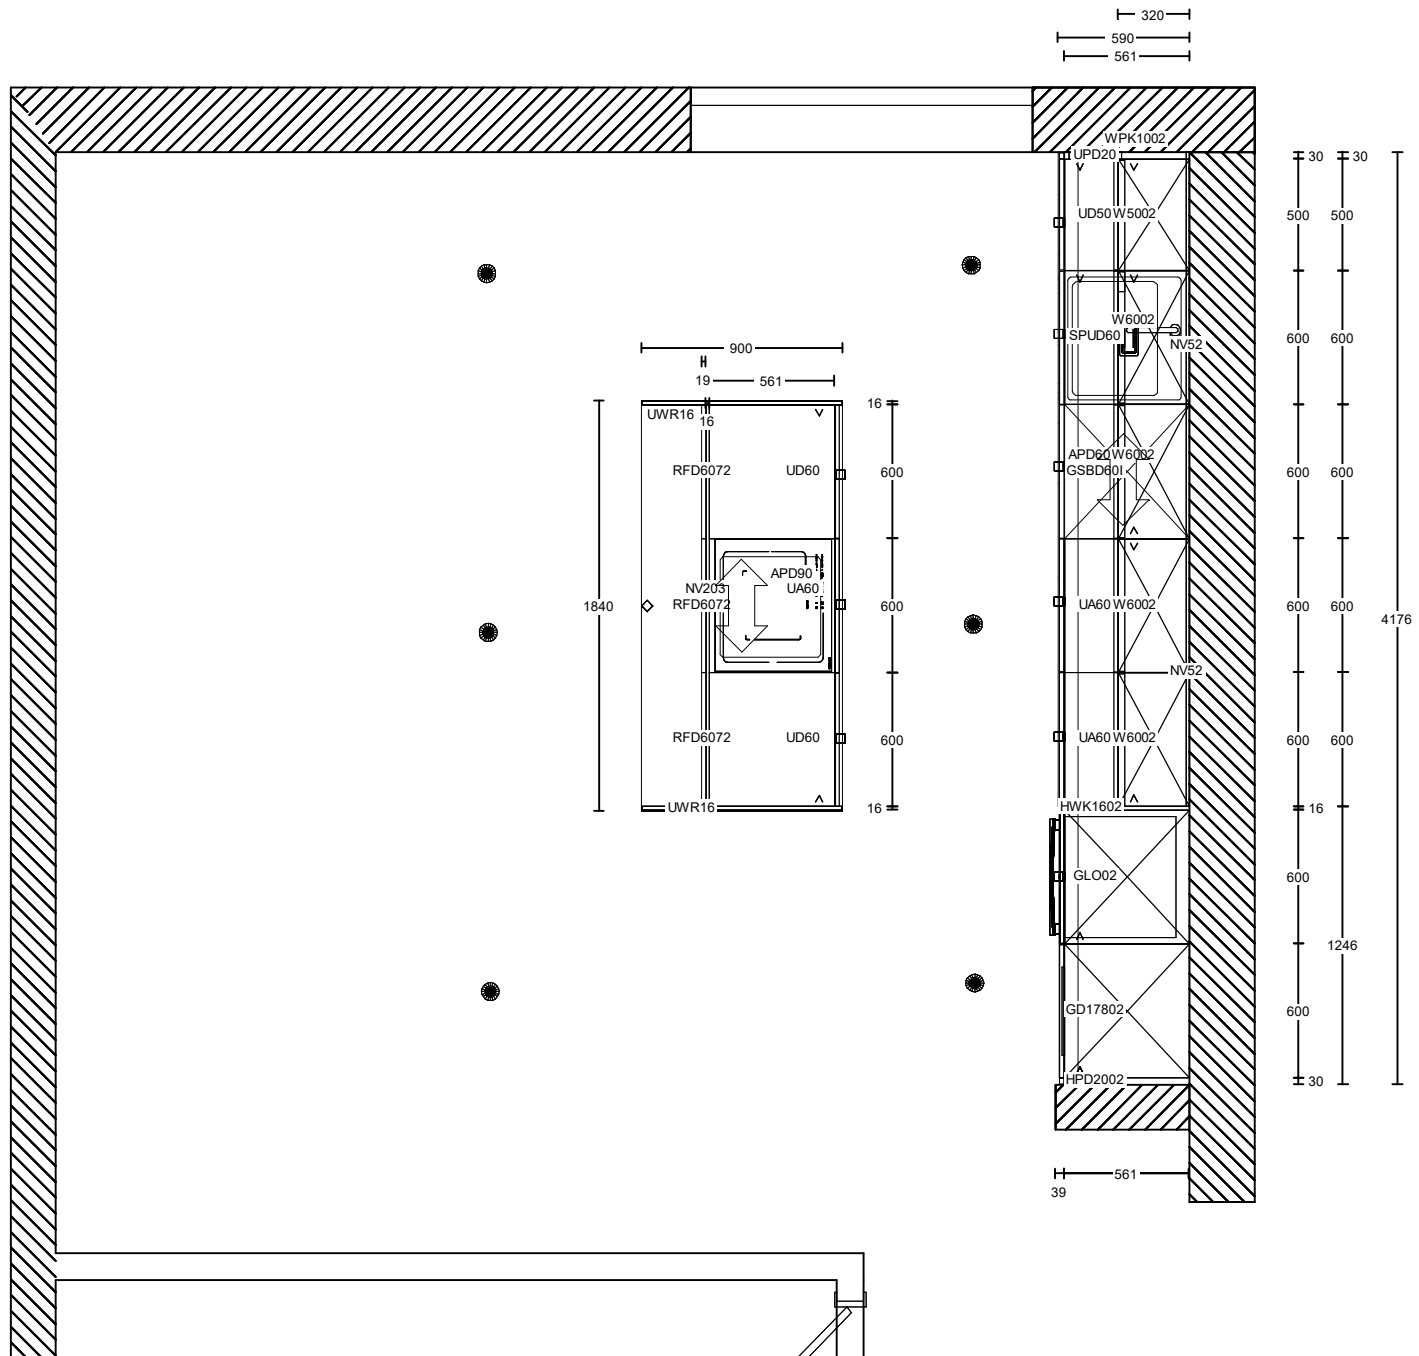


Blank Dealer		Range: Nobilia 2020	View: Plan
	Client: Geirprúðarhagi 6A og B	Door Style: Structura	Scale: 1:33
	Phone:	Handle:	Date: 17/3/20
	Design: Geirprúðarhagi 6B_203_Eldhús með eyju_Nero oak		Page: 1

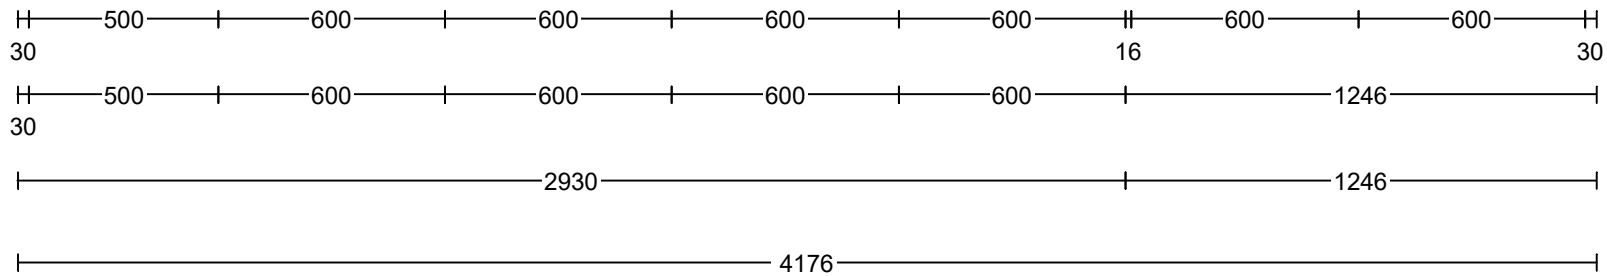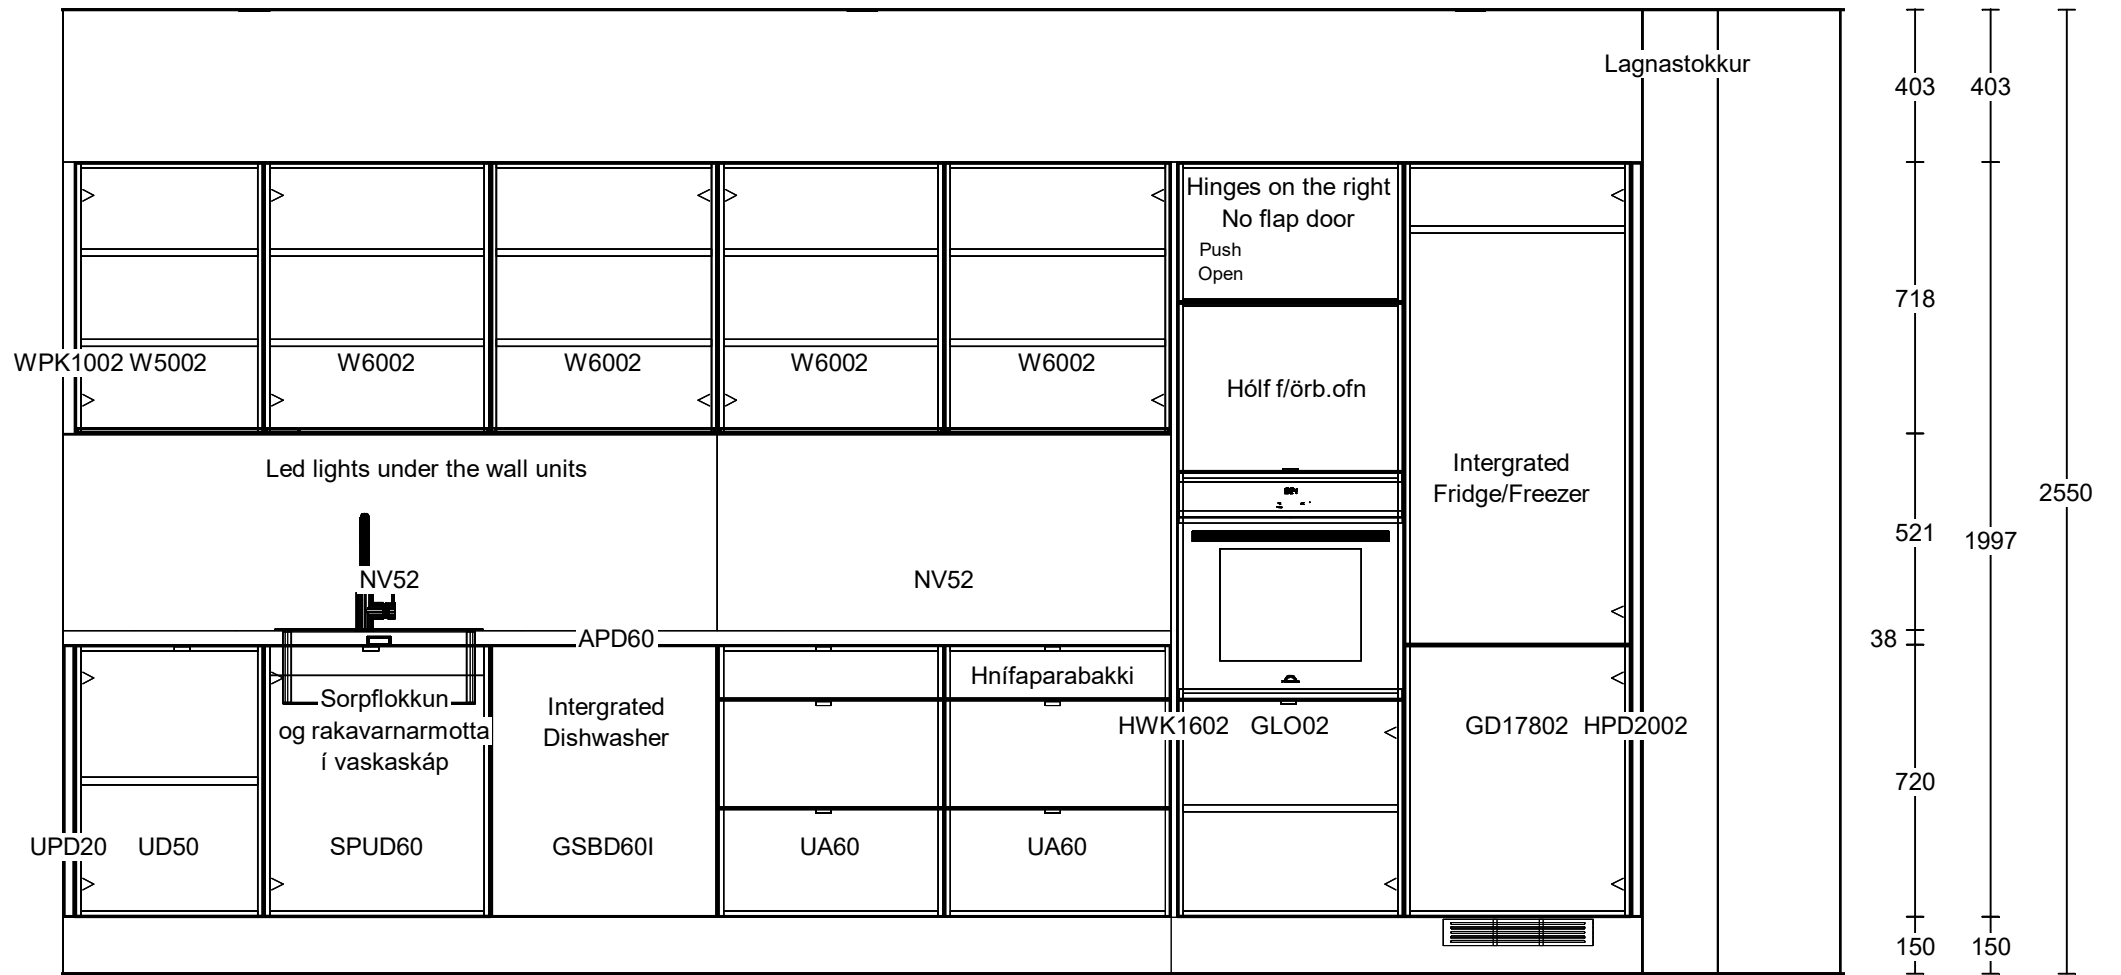

Blank Dealer		Range: Nobilia 2020	View: Elevation
	Client: Geirprúðarhagi 6A og B	Door Style: Structura	Scale: 1:20
	Phone:	Handle:	Date: 17/3/20
	Design: Geirprúðarhagi 6B_203_Eldhús með eyju_Nero oak		Page: 1

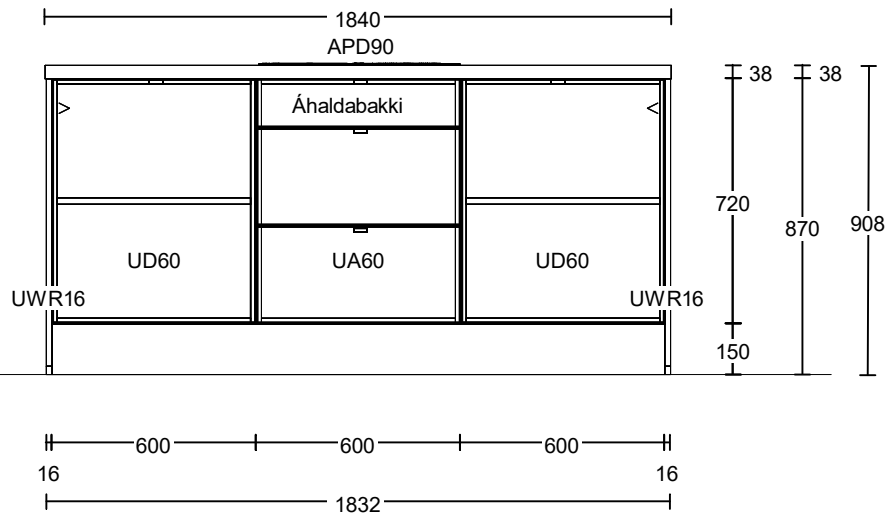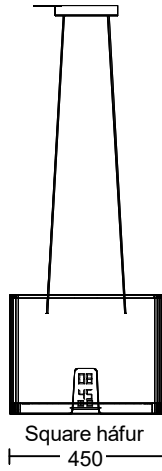

Blank Dealer		Range: Nobilia 2020	View: Elevation 8
	Client: Geirþrúðarhagi 6A og B	Door Style: Structura	Scale: Scale-to-fit
	Phone:	Handle:	Date: 17/3/20
	Design: Geirþrúðarhagi 6B_203_Eldhús með eyju_Nero oak		Page: 1

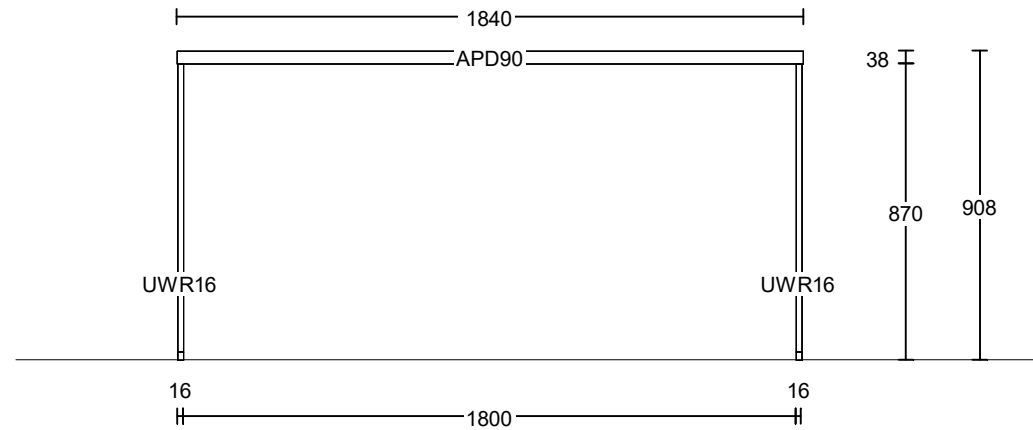

Blank Dealer		Range: Nobilia 2020	View: Elevation 8
	Client: Geirprúðarhagi 6A og B	Door Style: Structura	Scale: Scale-to-fit
	Phone:	Handle:	Date: 17/3/20
	Design: Geirprúðarhagi 6B_203_Eldhús með eyju_Nero oak		Page: 1



Blank Dealer		Range: Nobilia 2020	View: Perspective
	Client: Geirprúðarhagi 6A og B	Door Style: Structura	Scale:
	Phone:	Handle:	Date: 17/3/20
	Design: Geirprúðarhagi 6B_203_Eldhús með eyju_Nero oak		Page: 1



Blank Dealer		Range: Nobilia 2020	View: Perspective
	Client: Geirprúðarhagi 6A og B	Door Style: Structura	Scale:
	Phone:	Handle:	Date: 17/3/20
	Design: Geirprúðarhagi 6B_203_Eldhús með eyju_Nero oak		Page: 1