




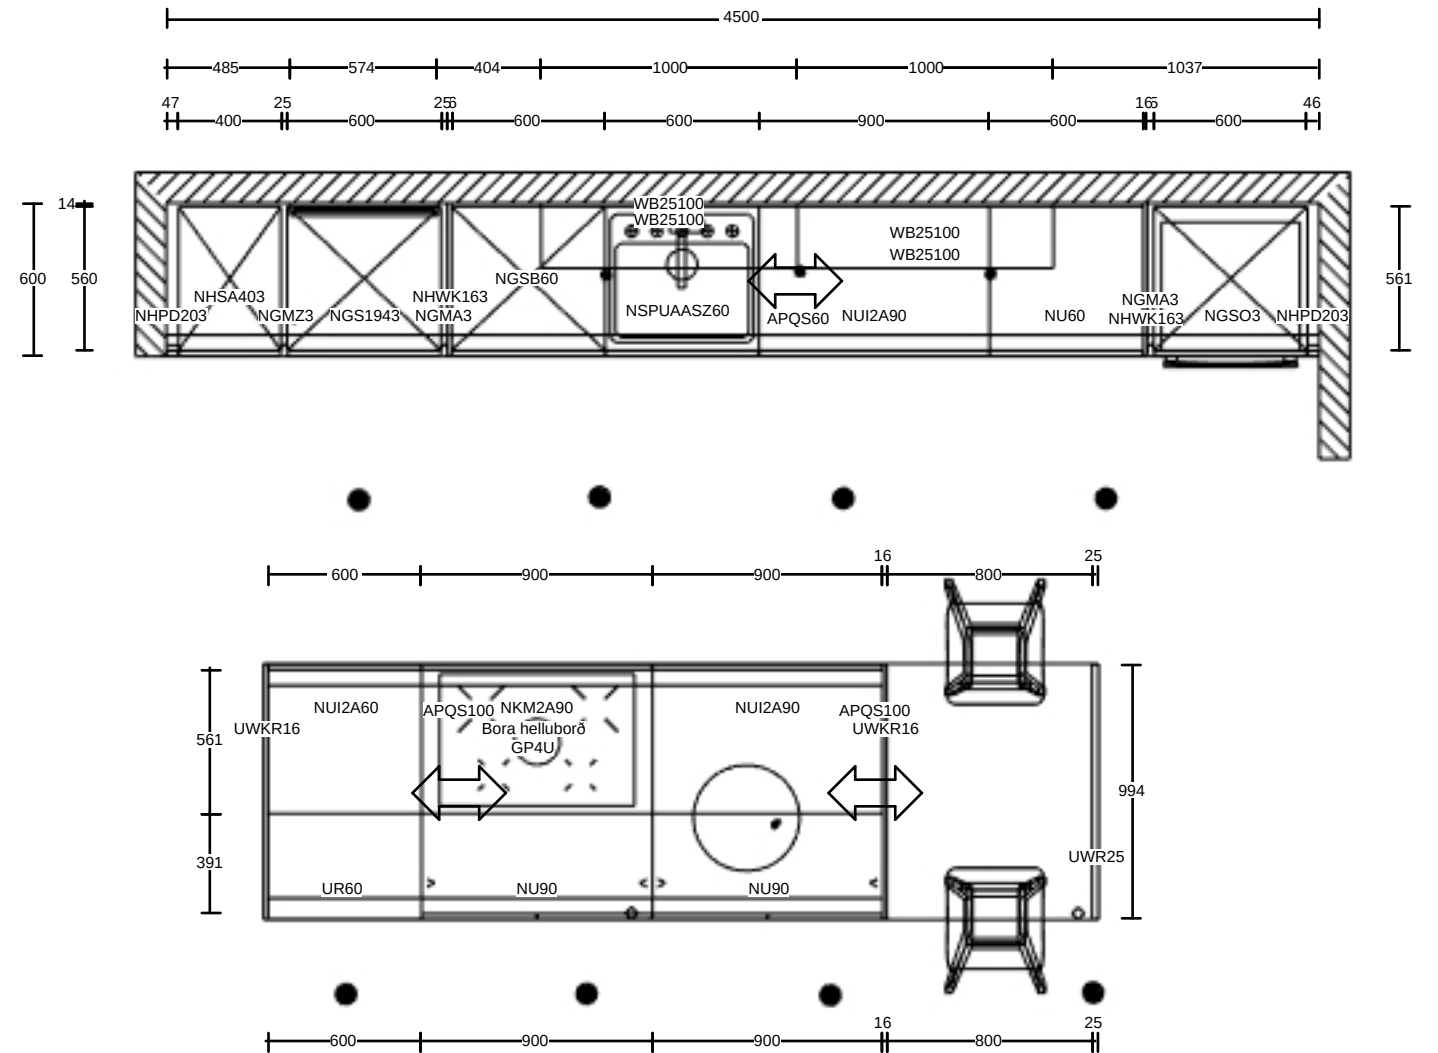
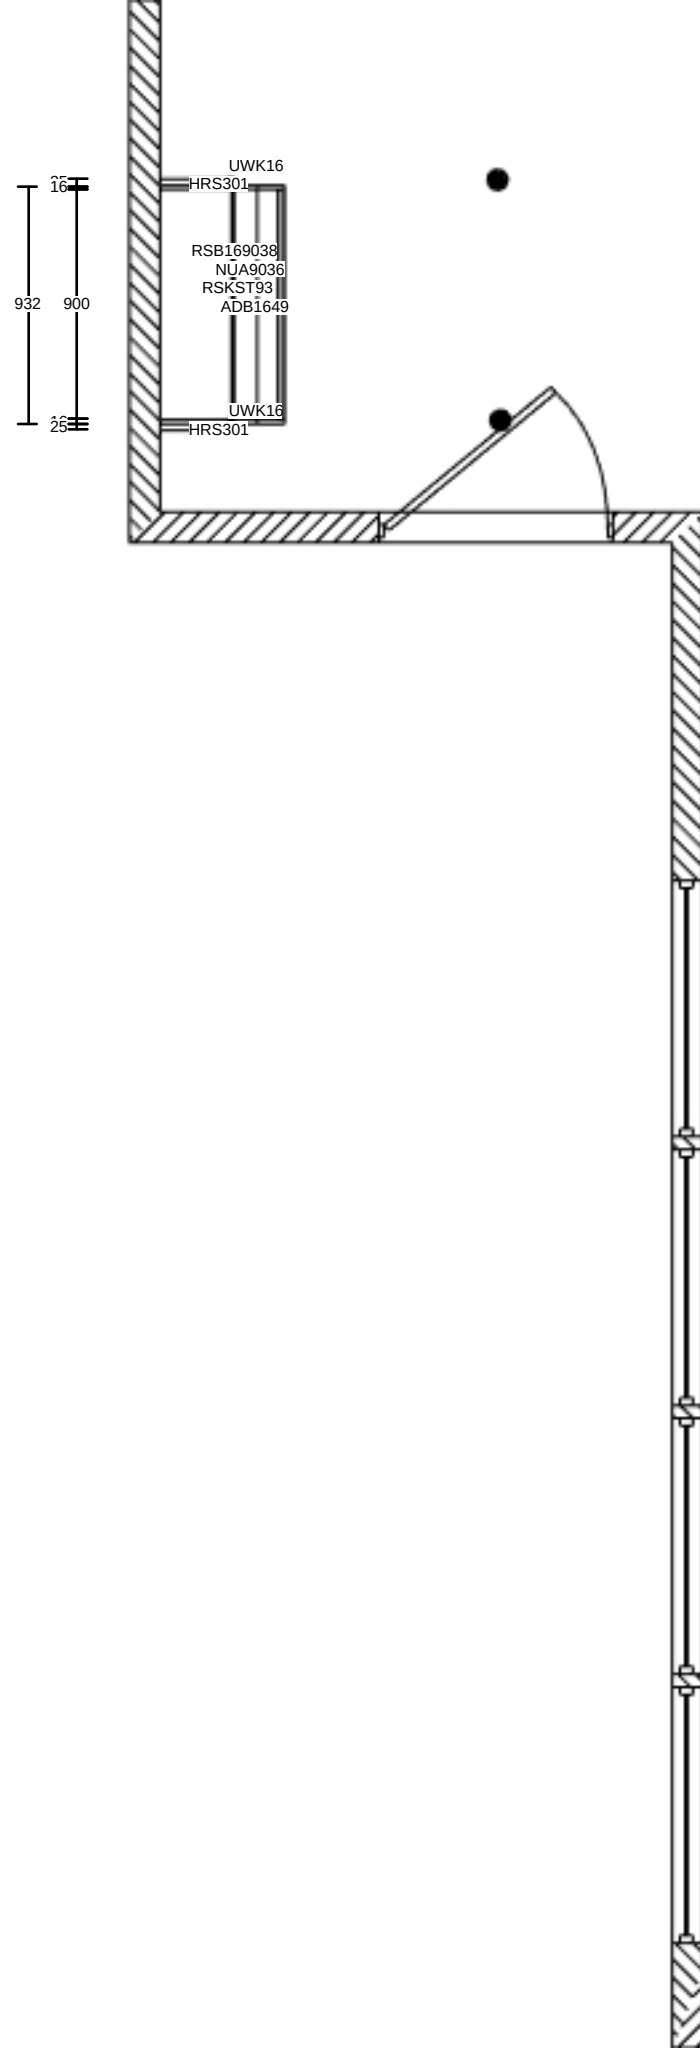
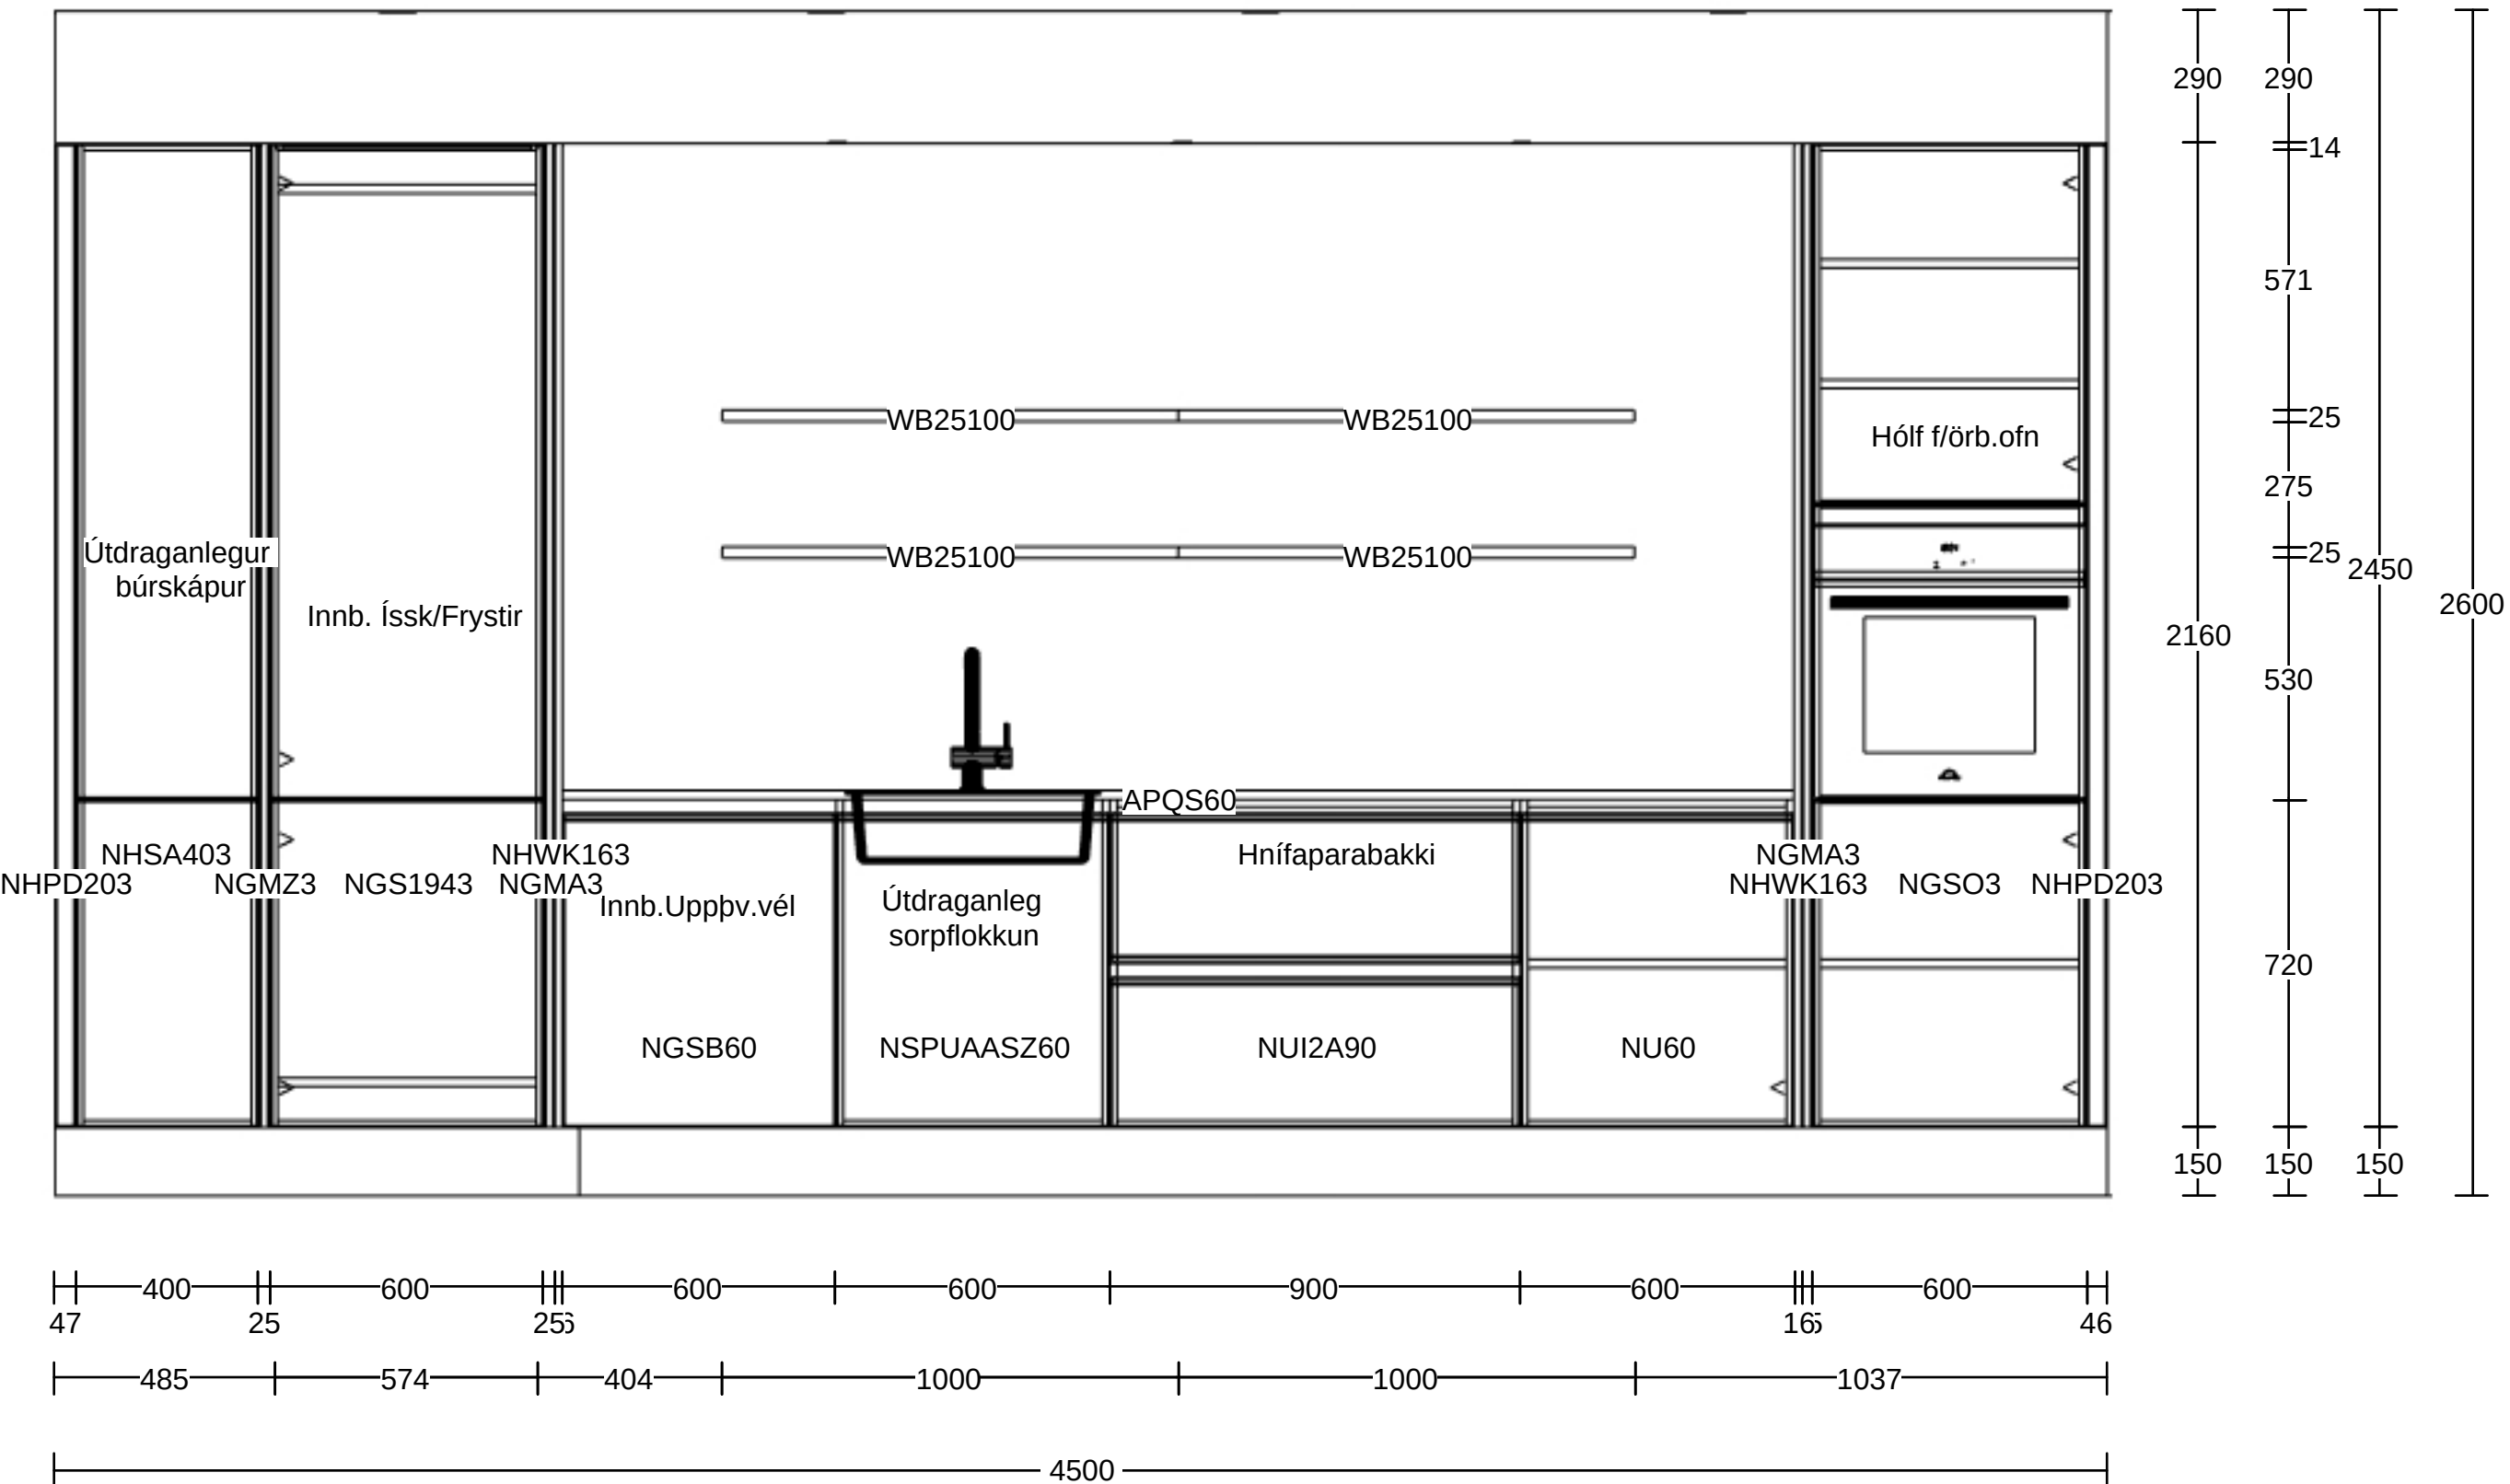


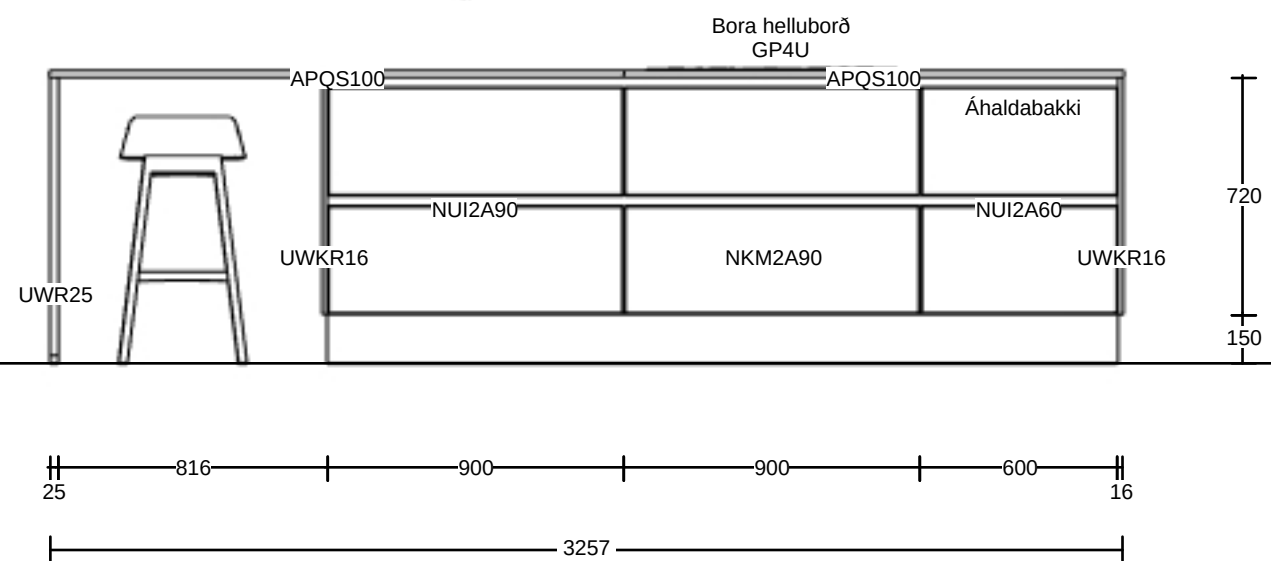

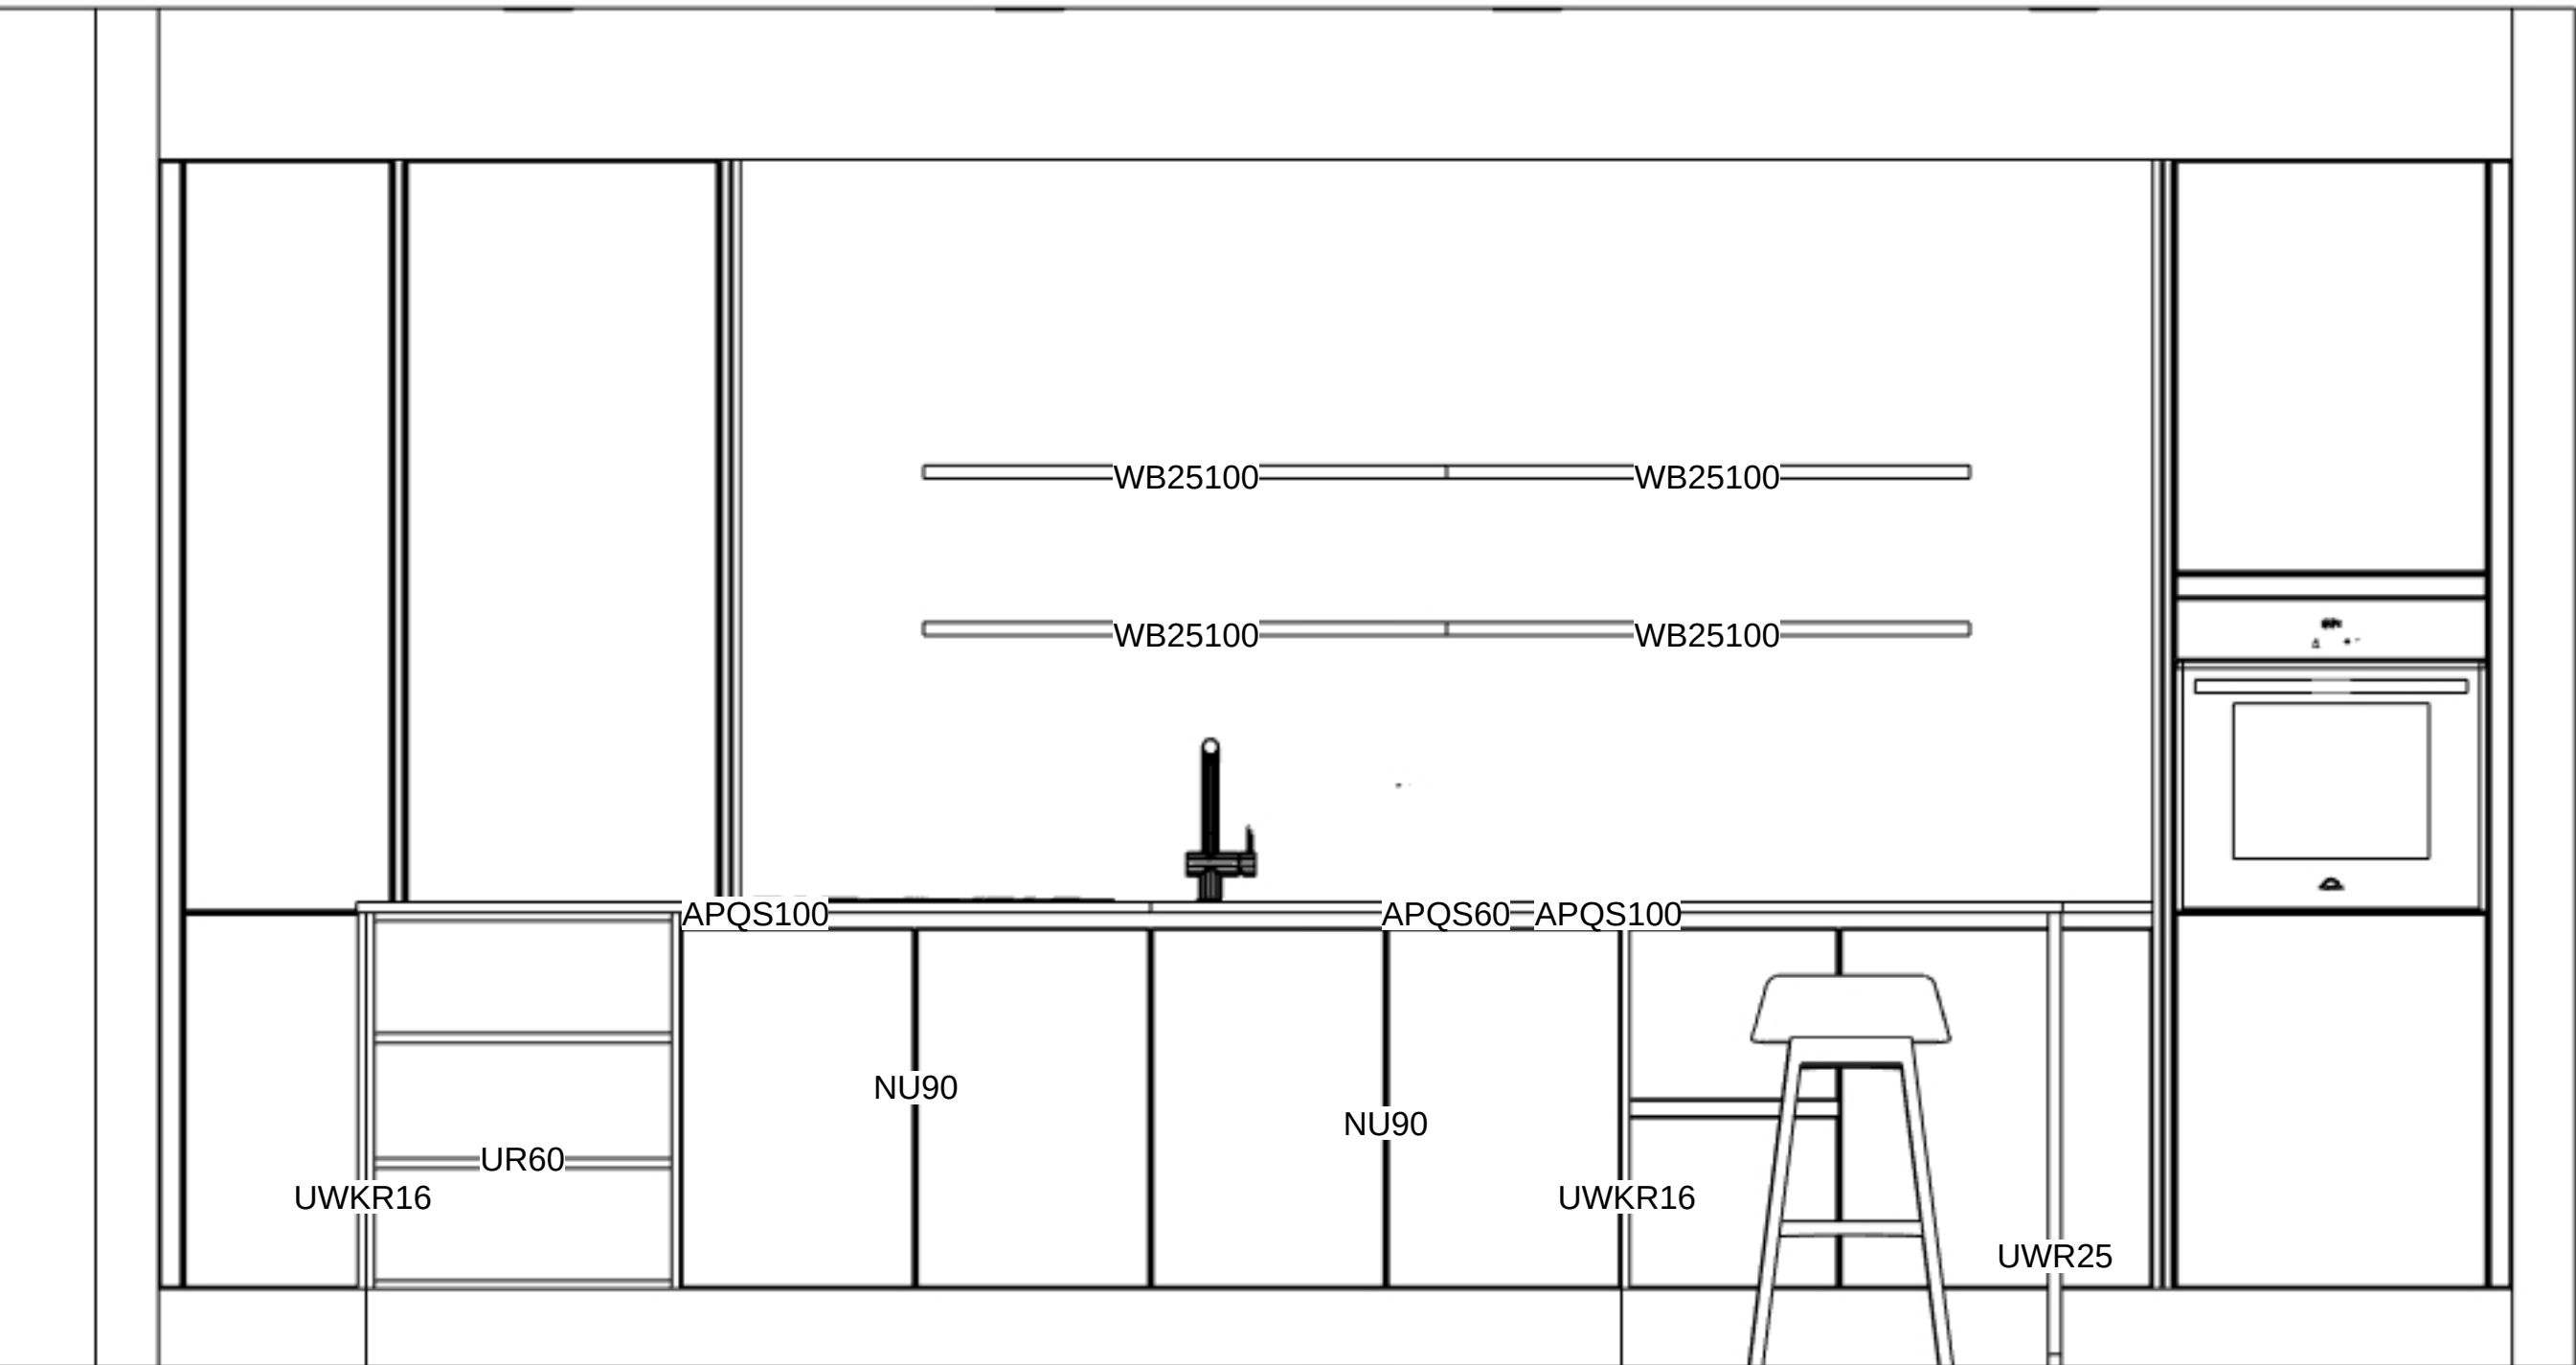

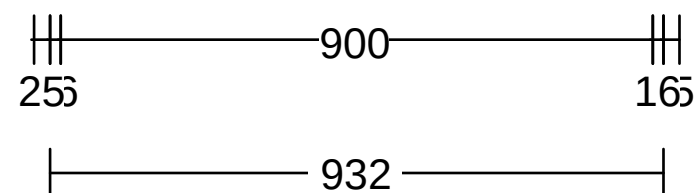

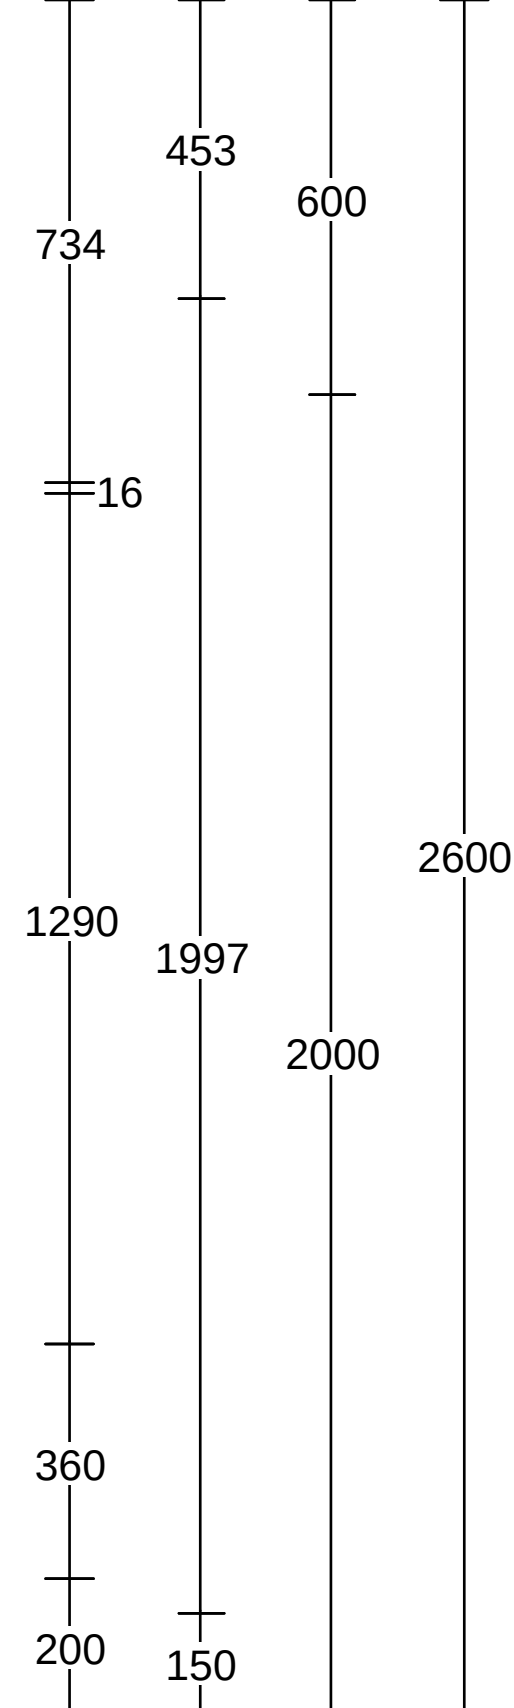

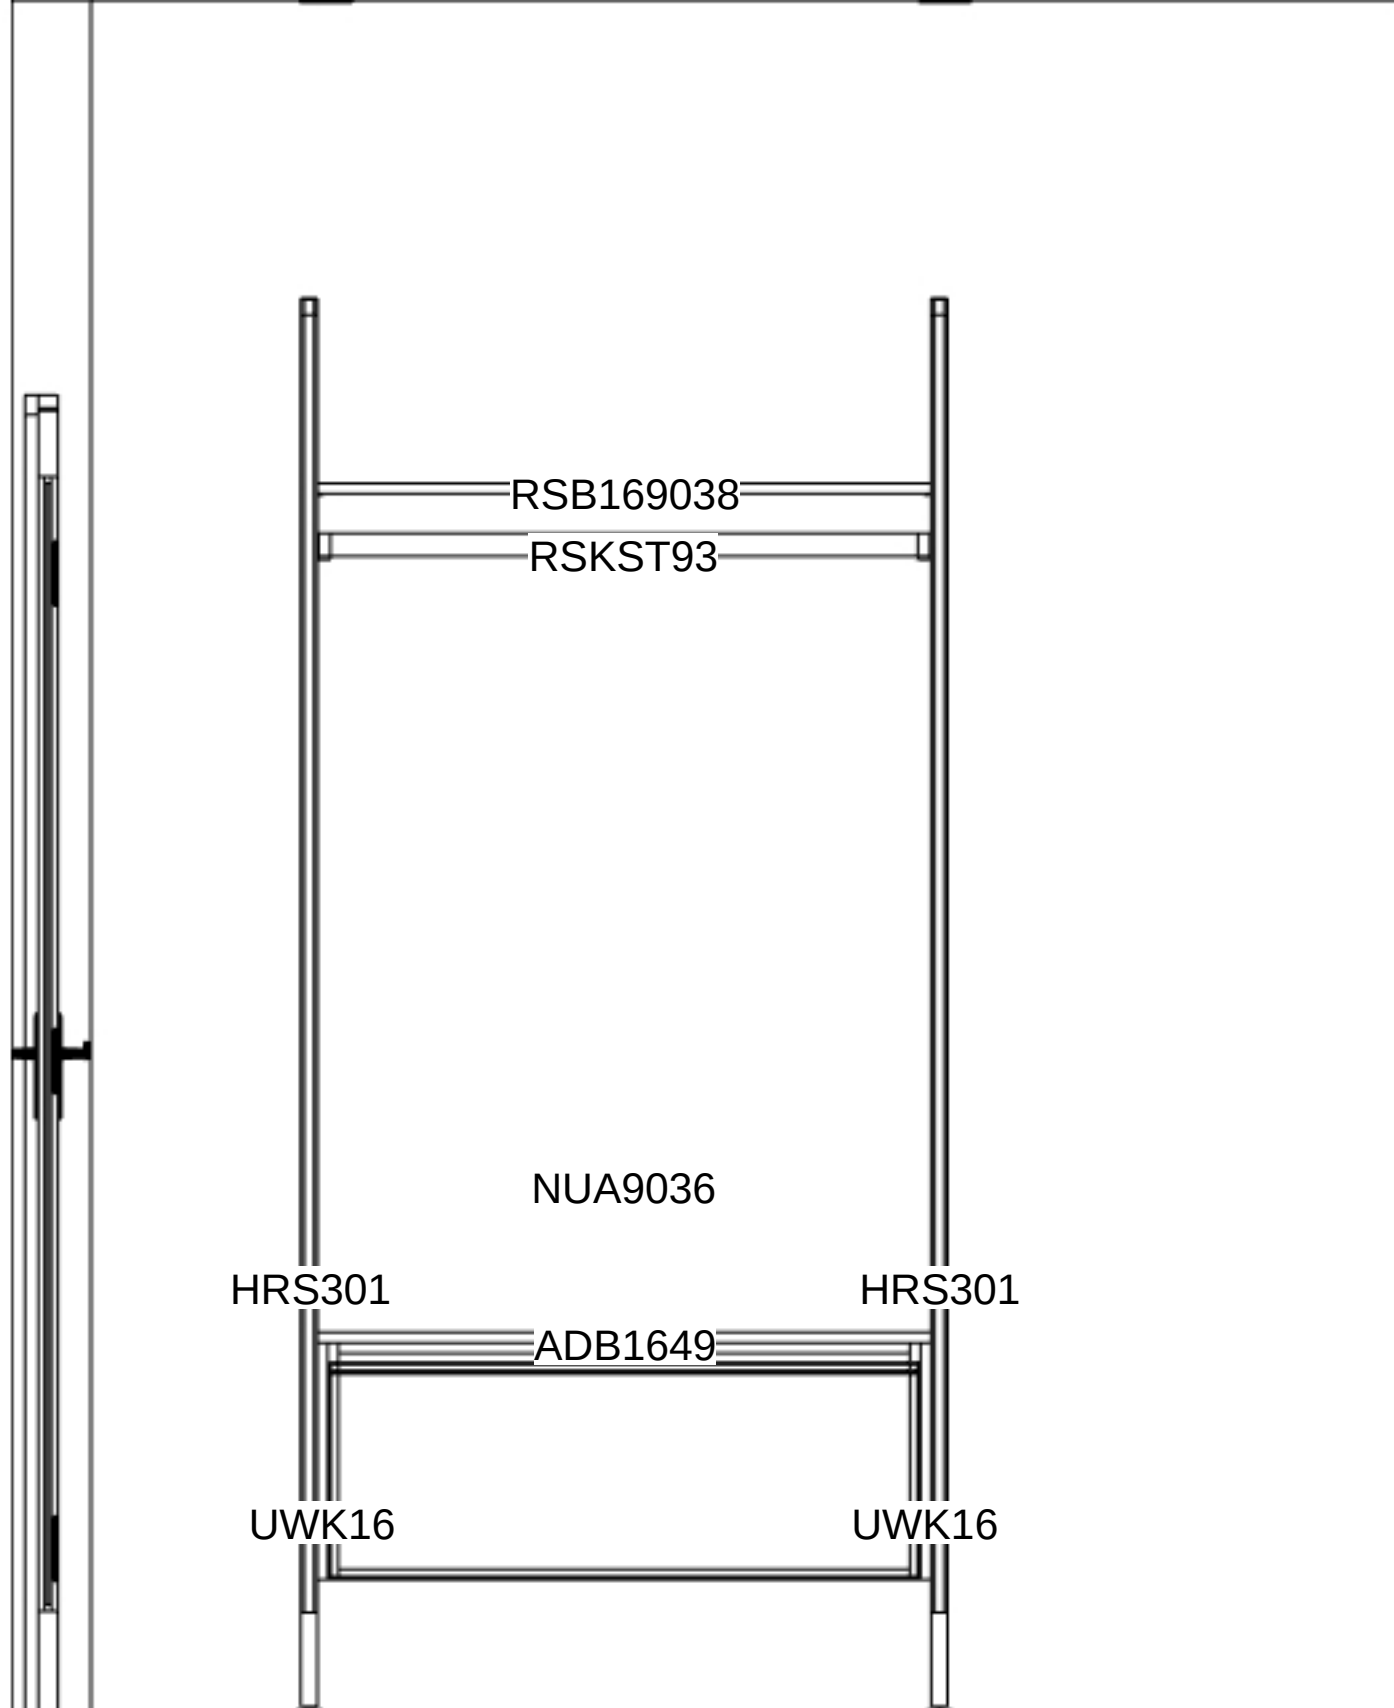














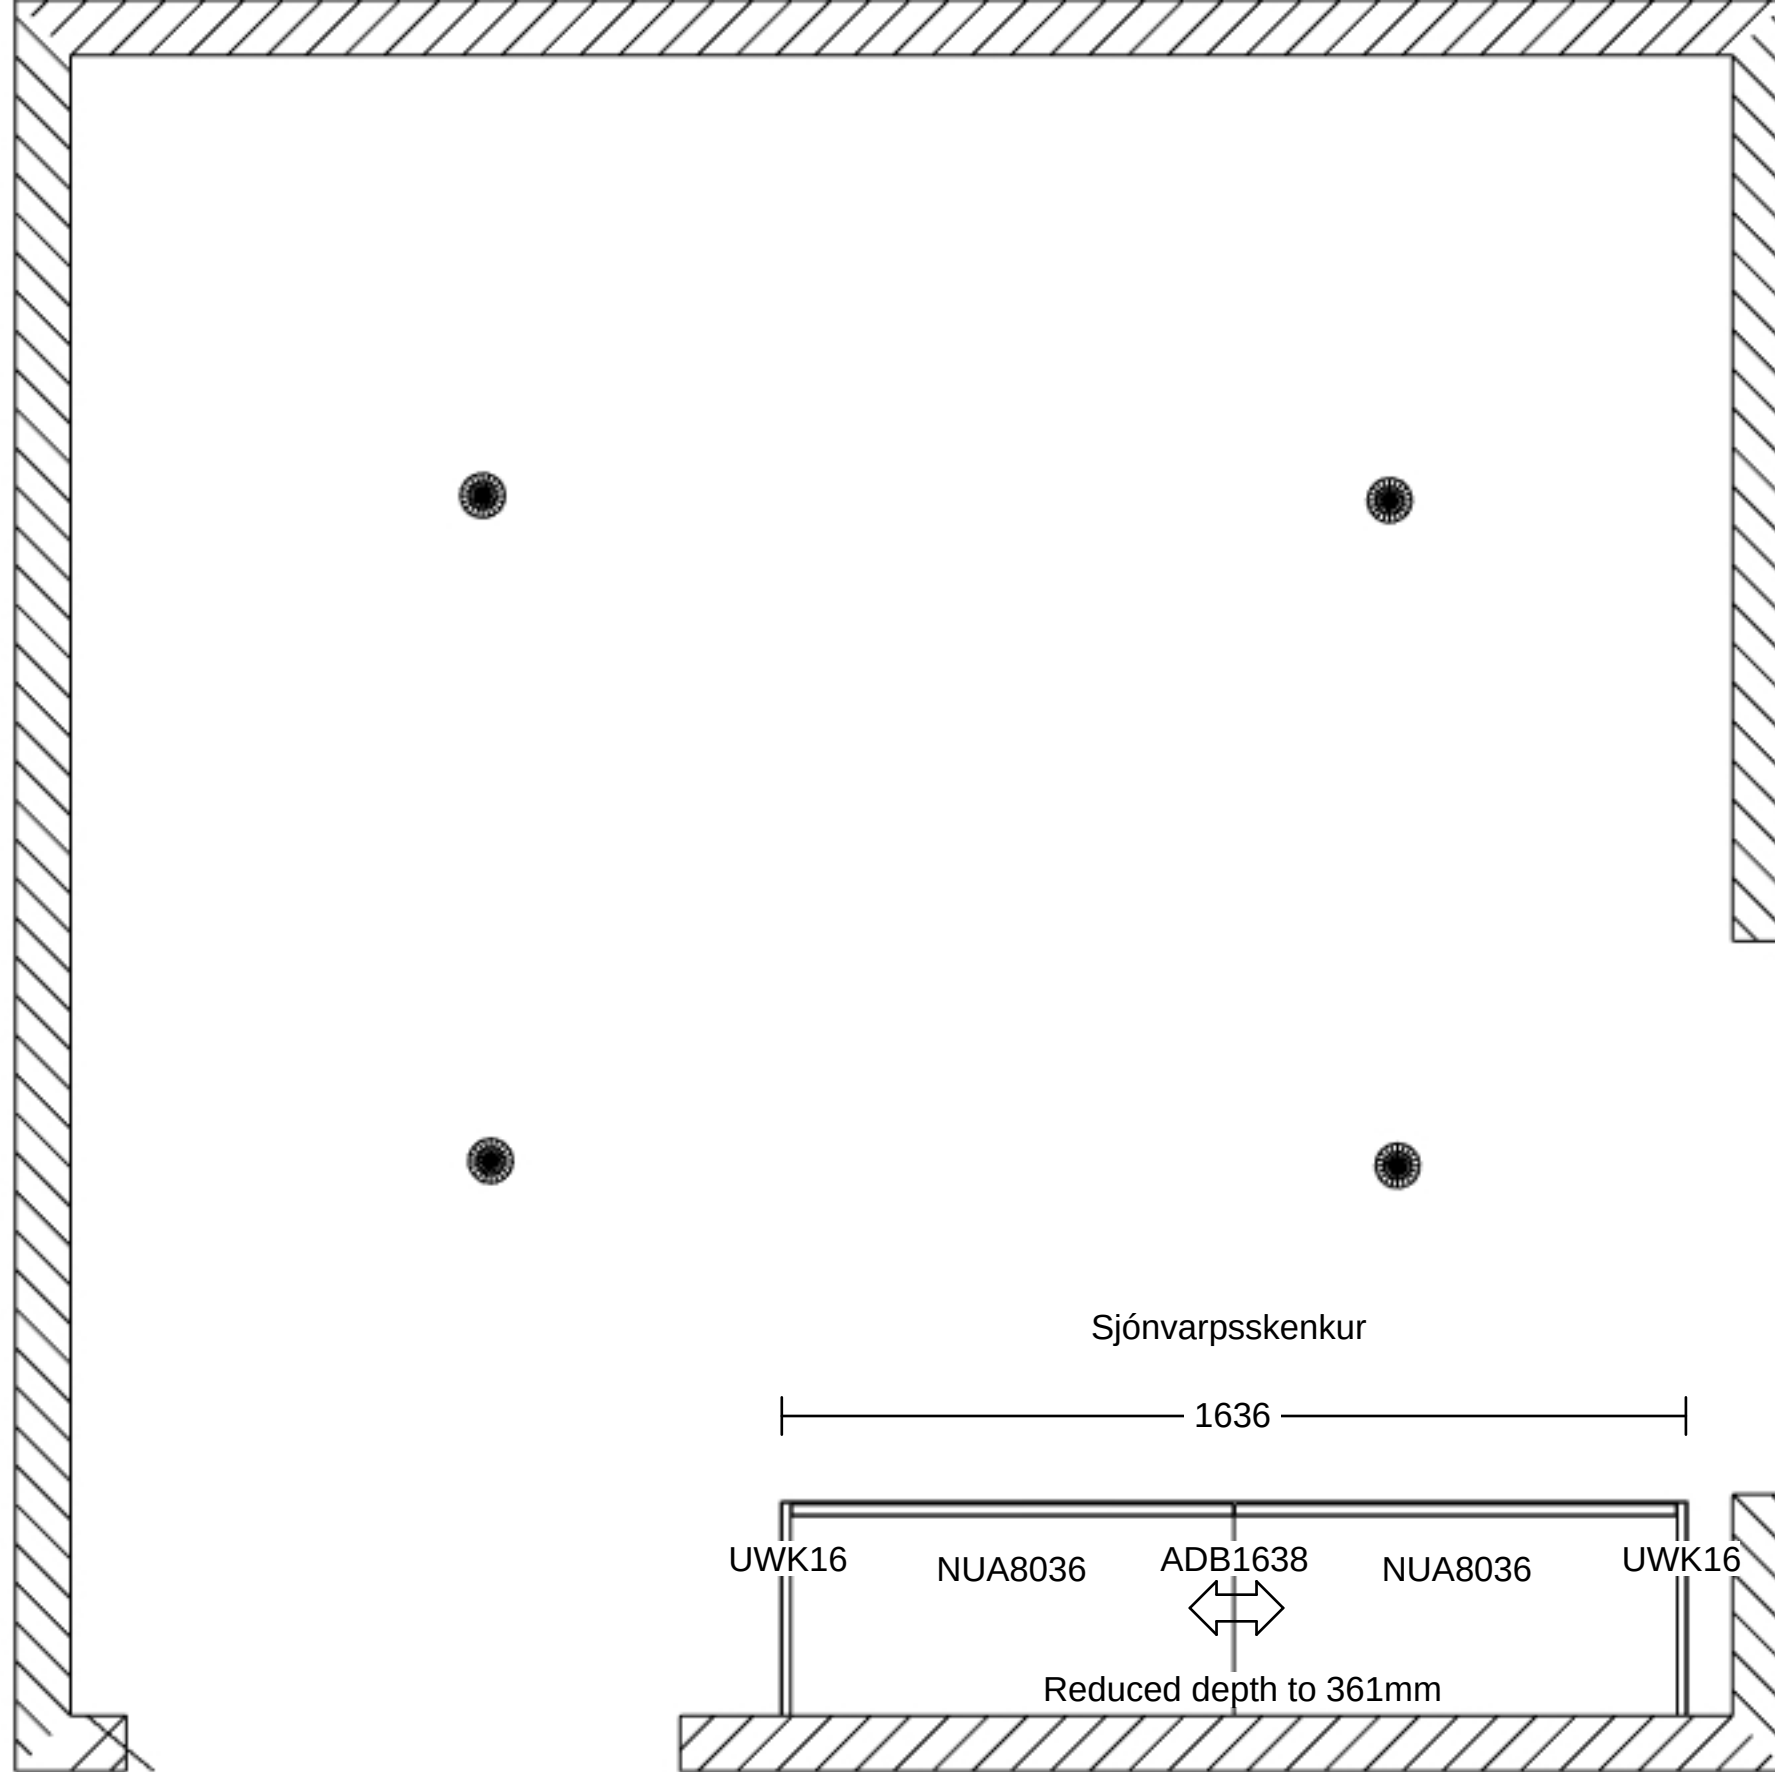

Sjónvarpsskenkur

1636


UWK16

NUA8036

ADB1638

NUA8036

UWK16

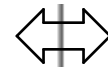

Reduced depth to 361mm

385

387


16

800


800


16

1632

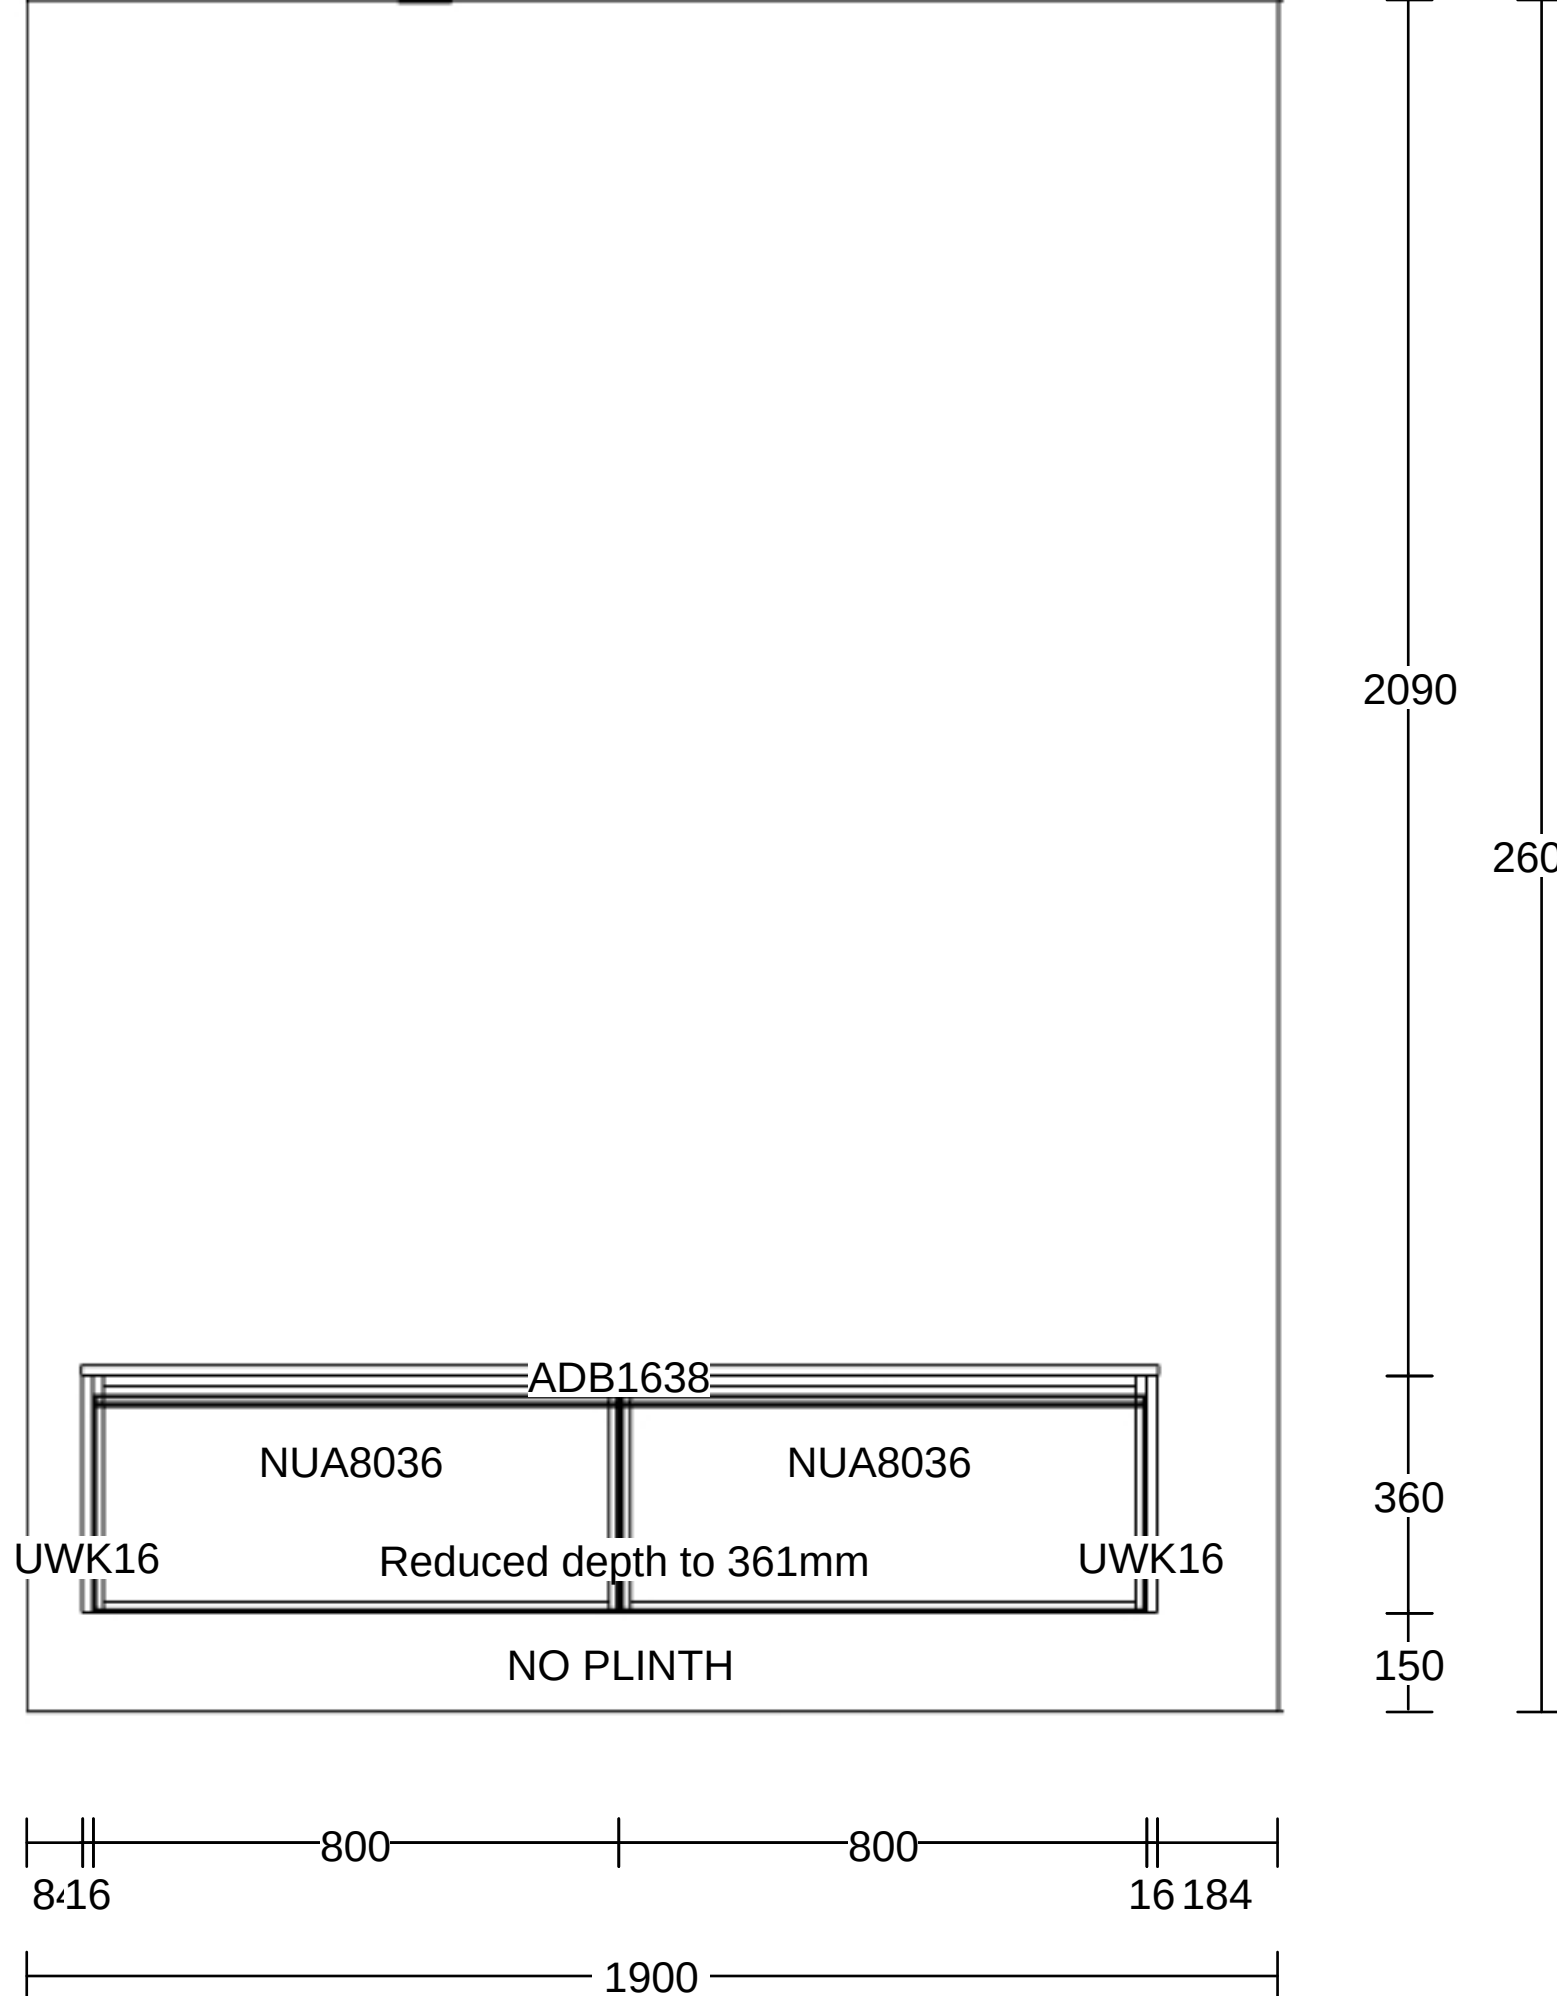




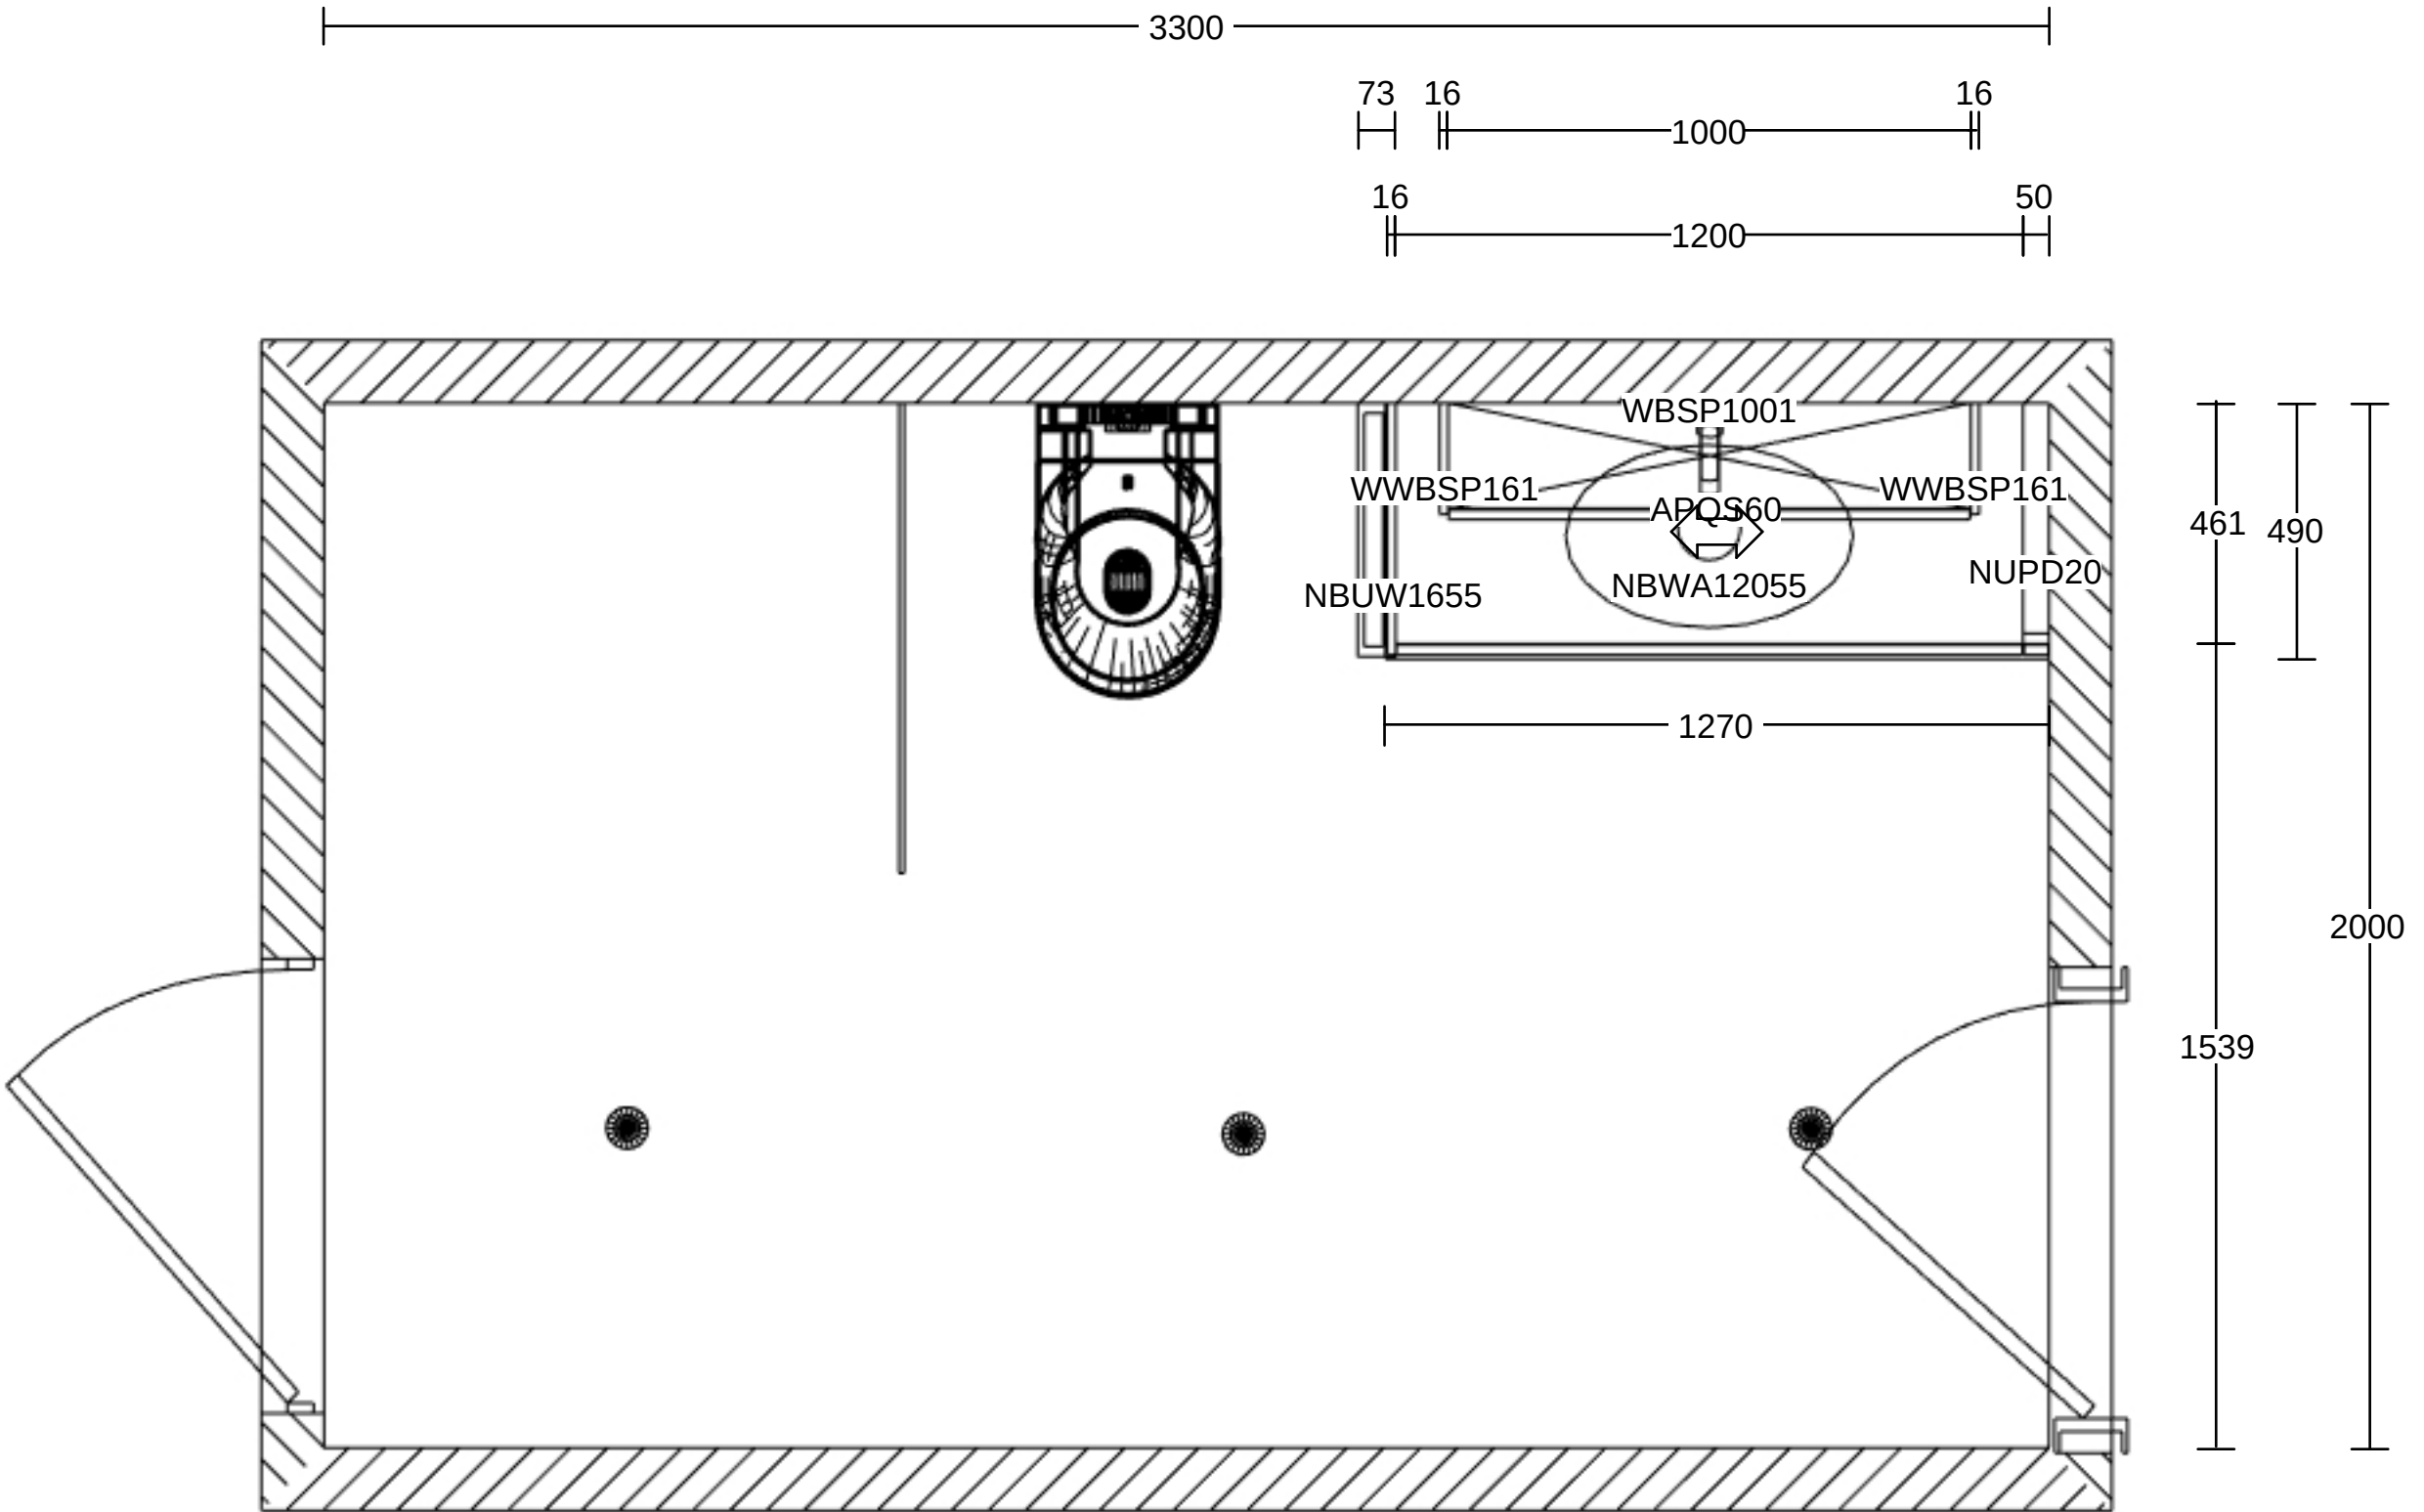


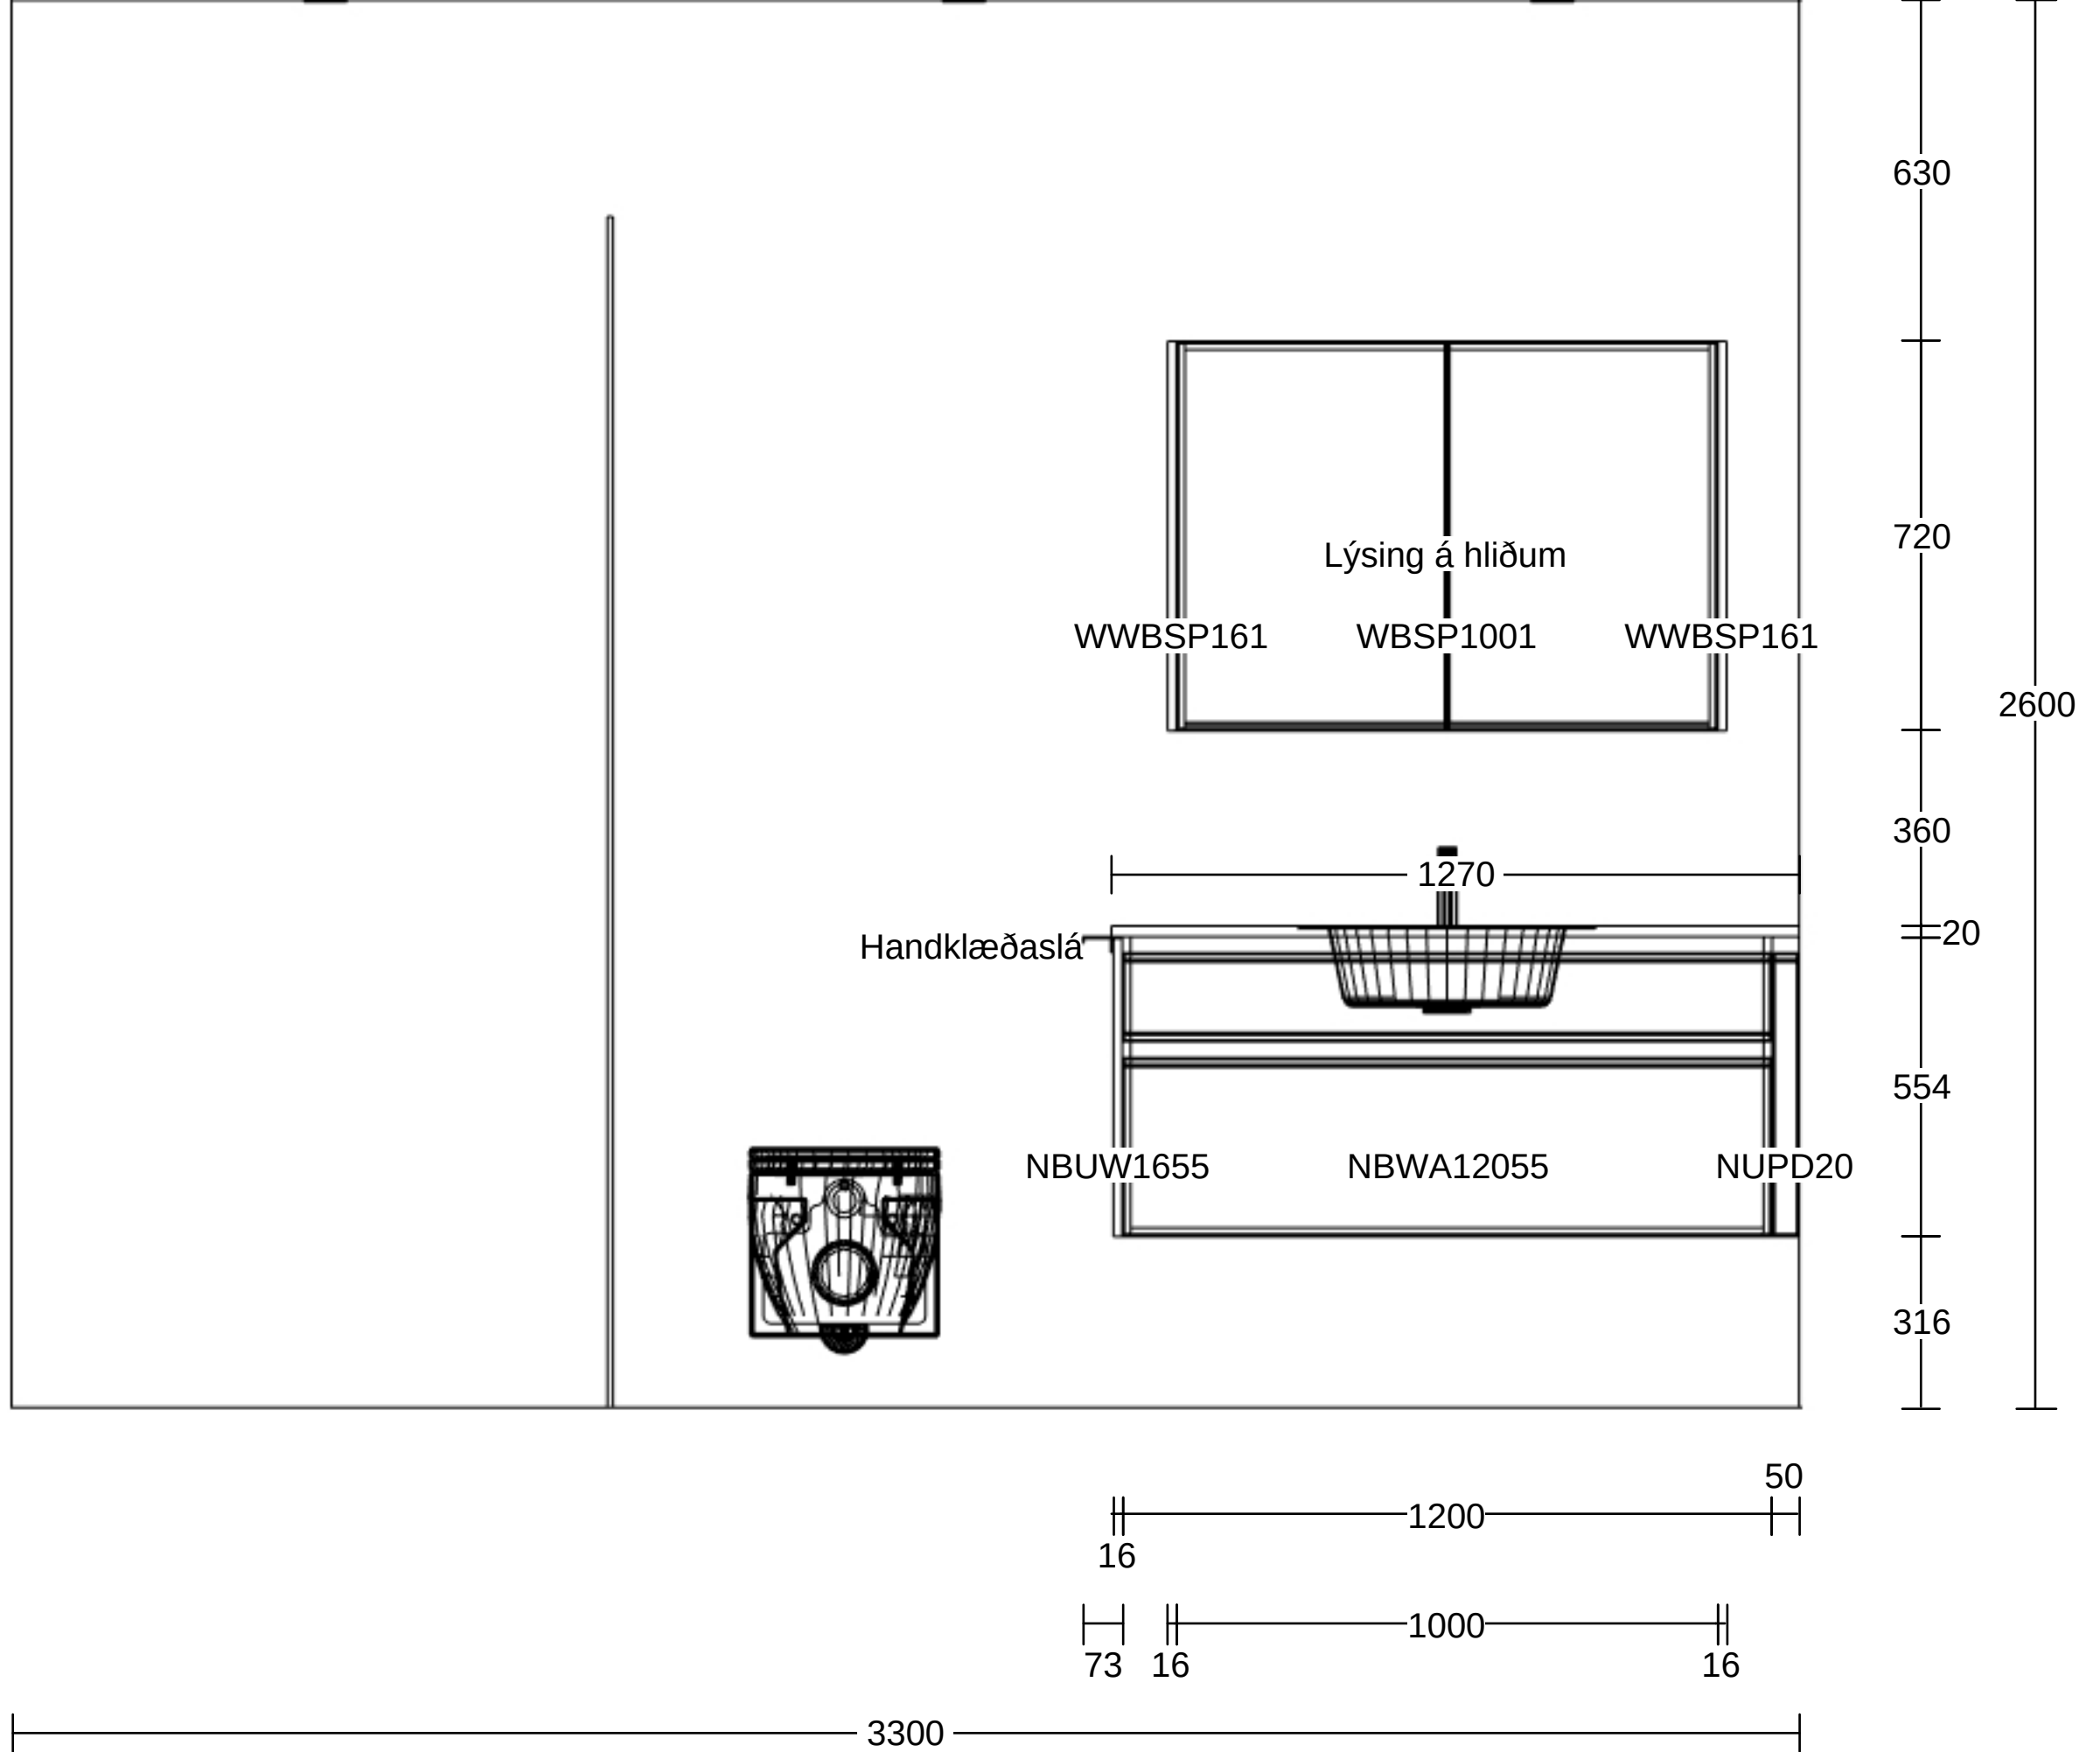







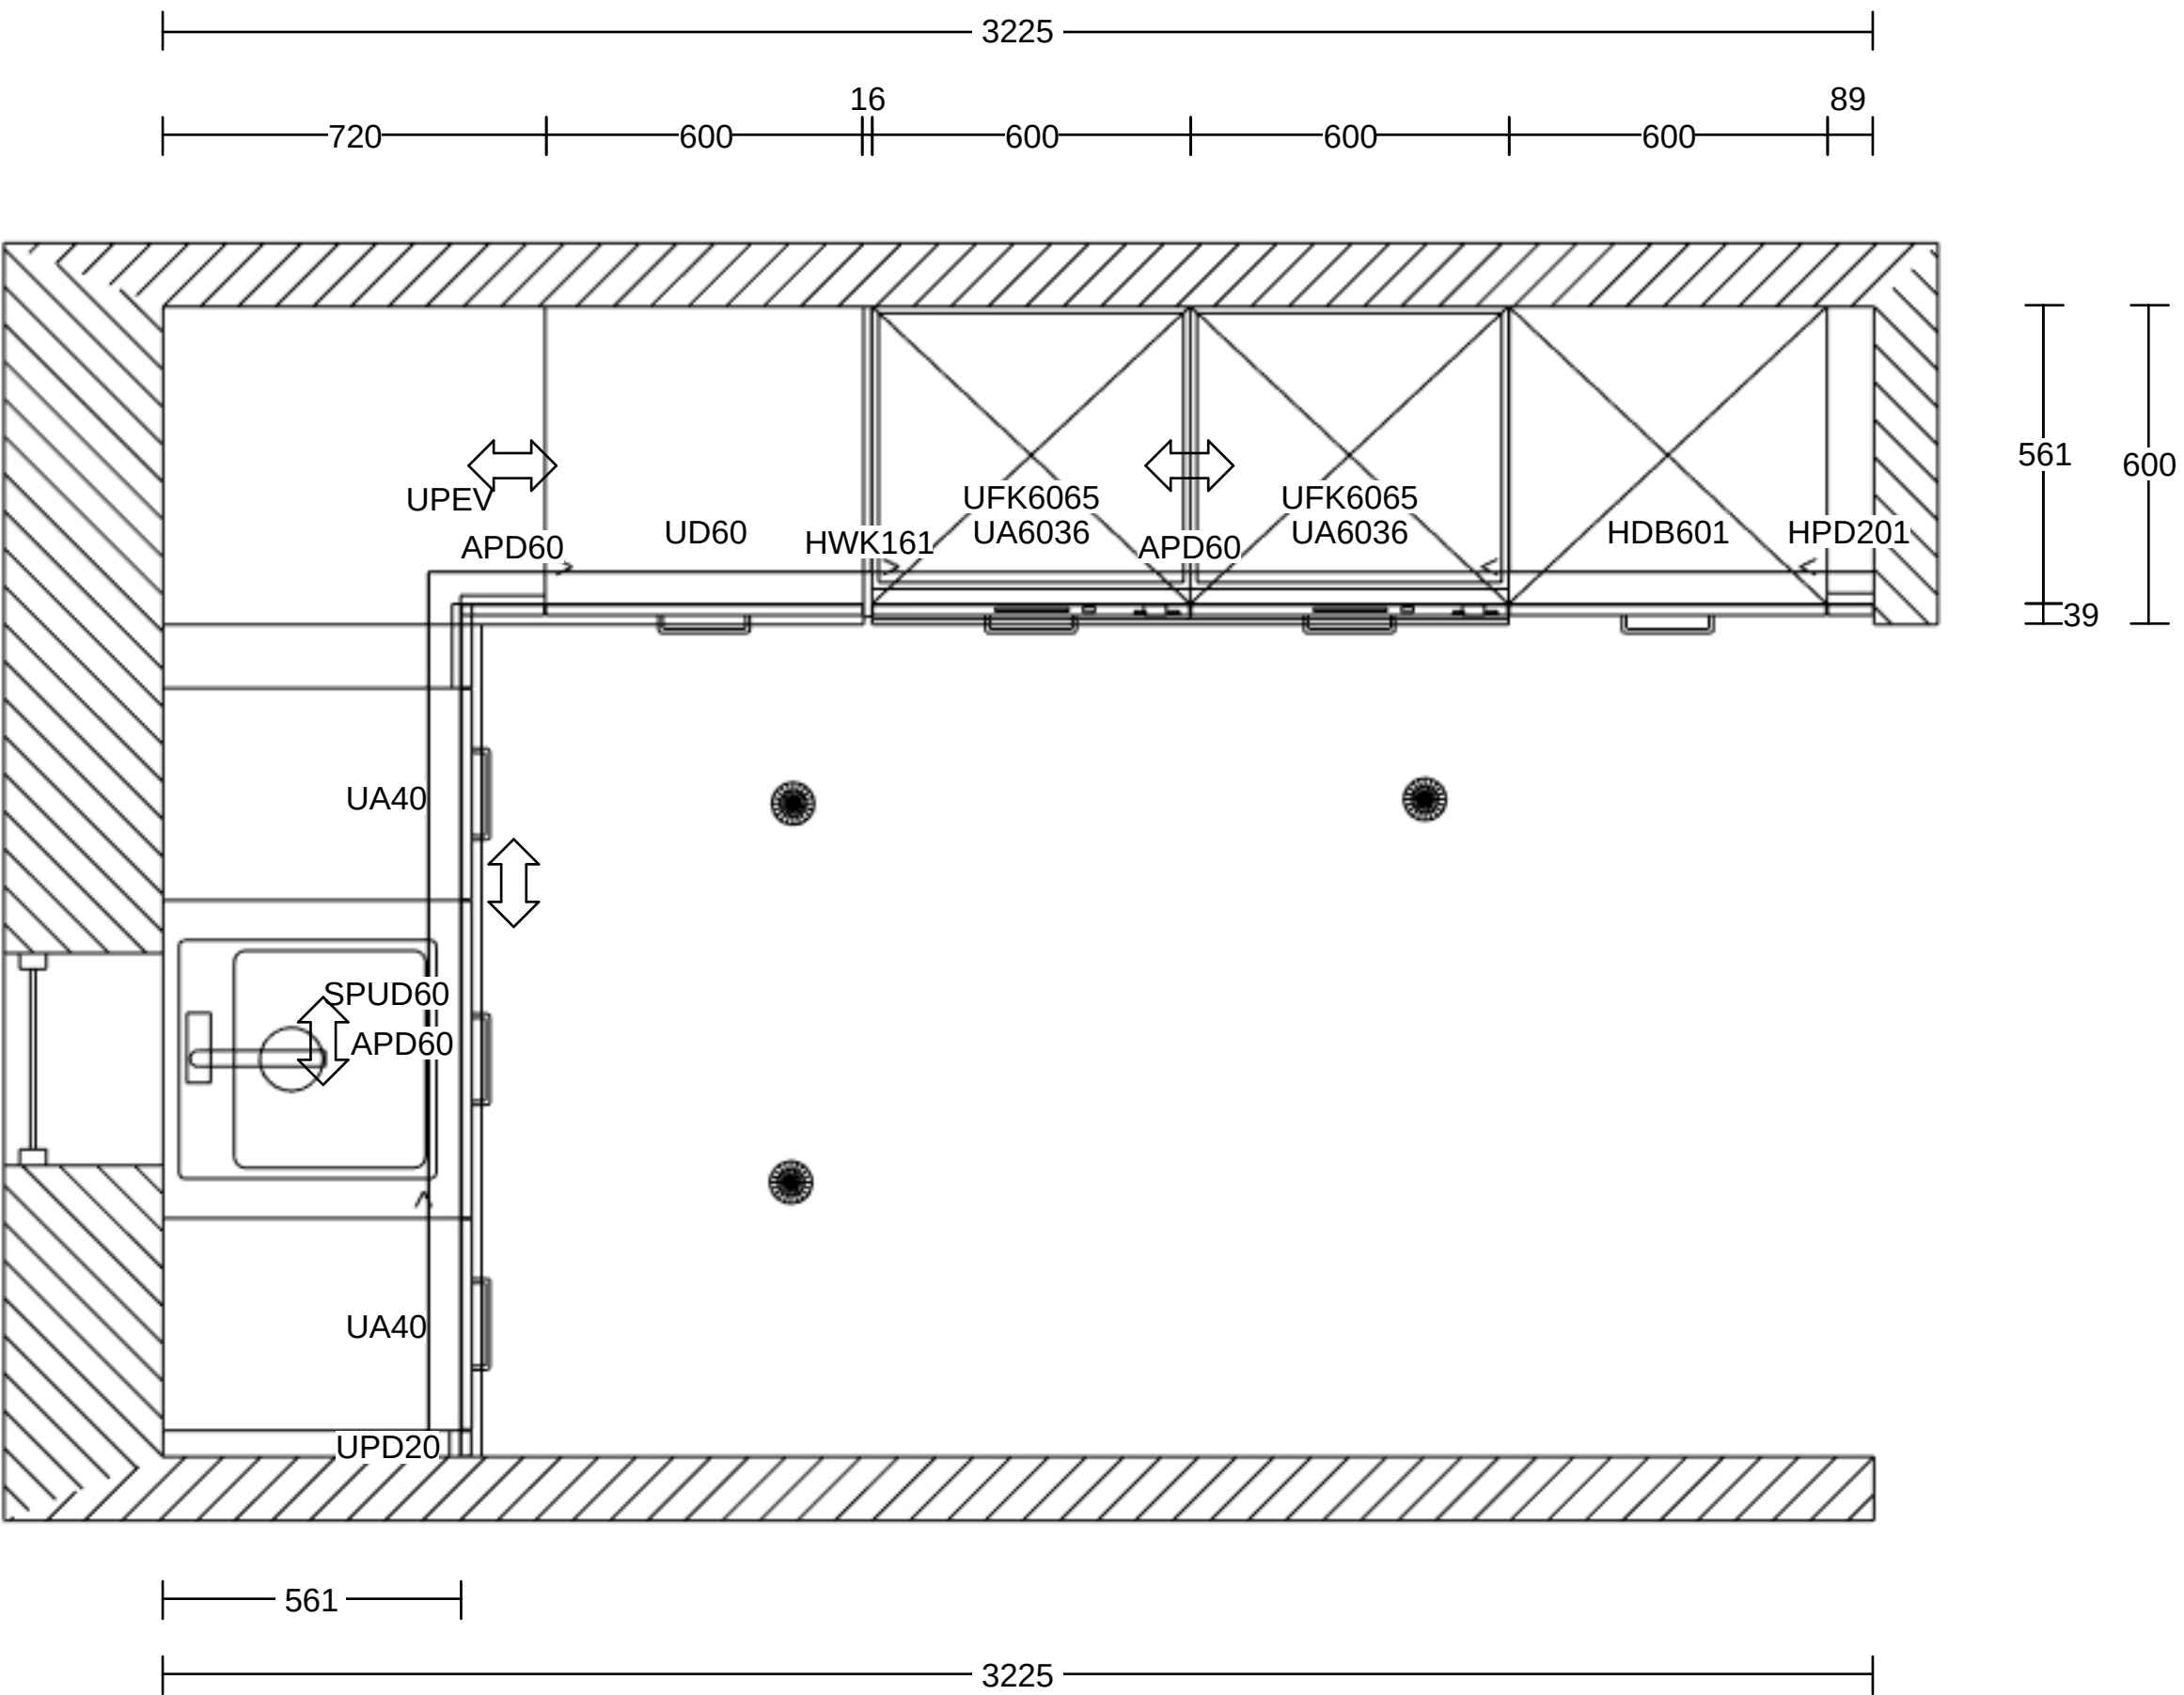

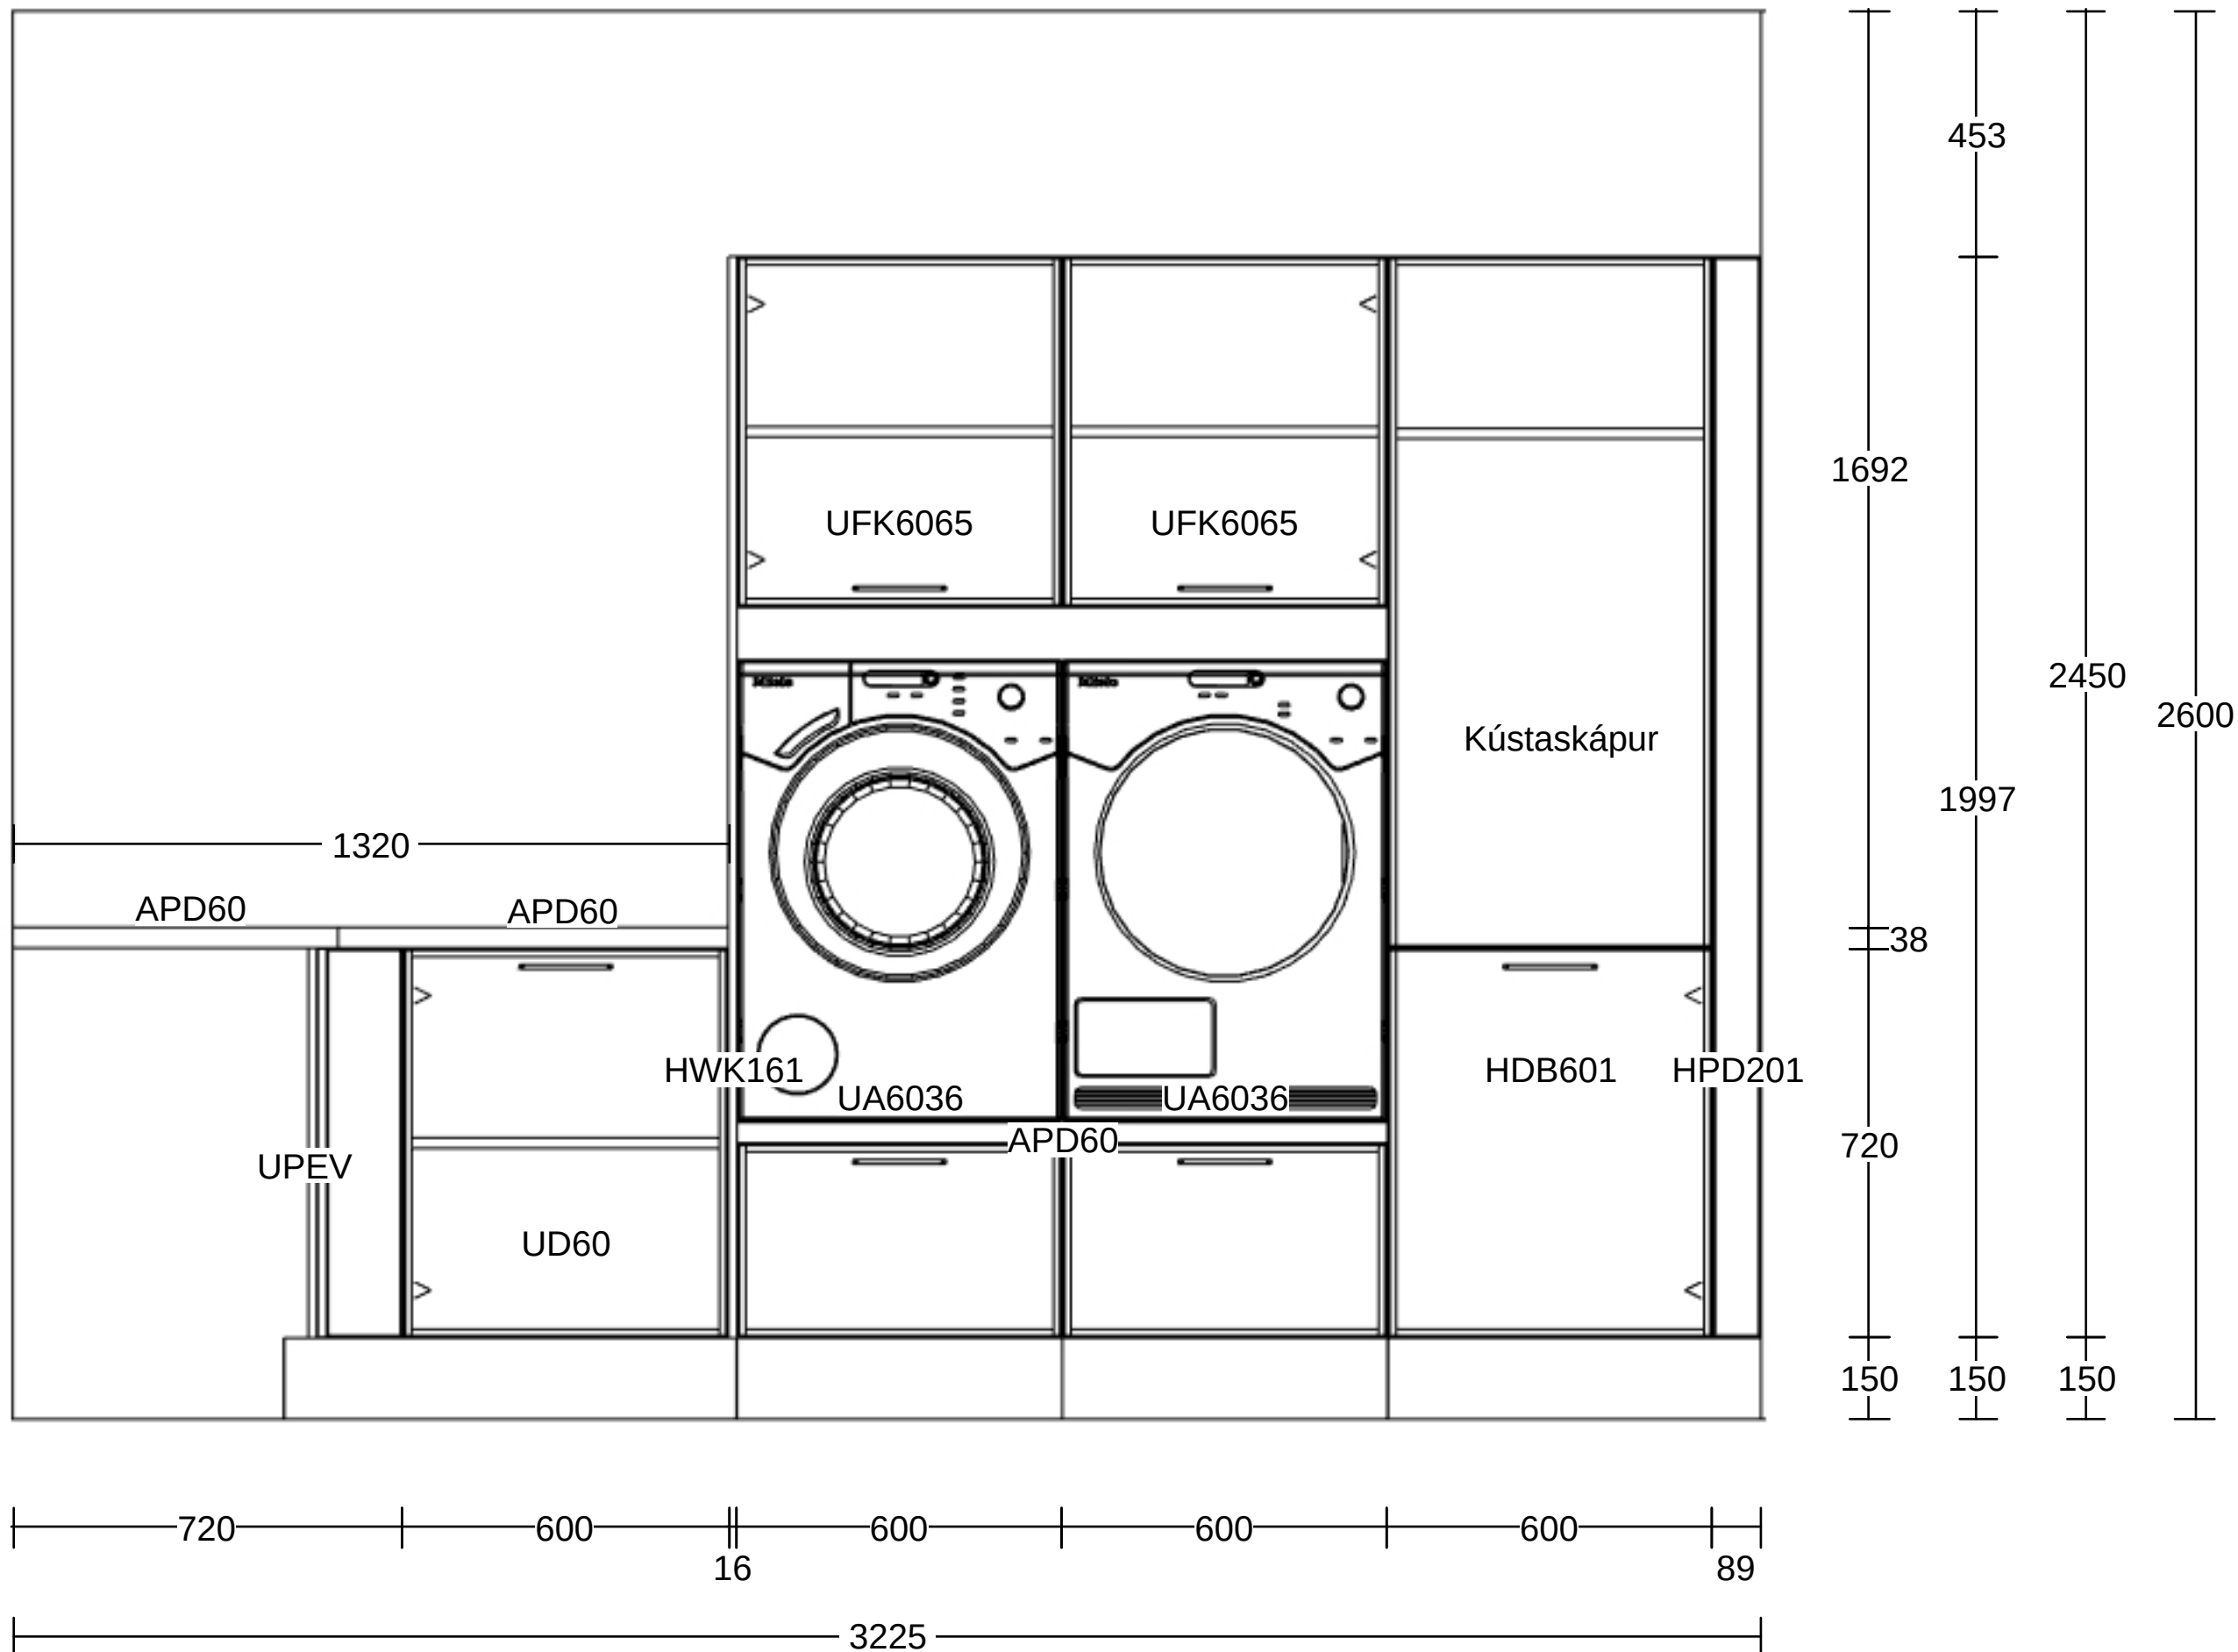


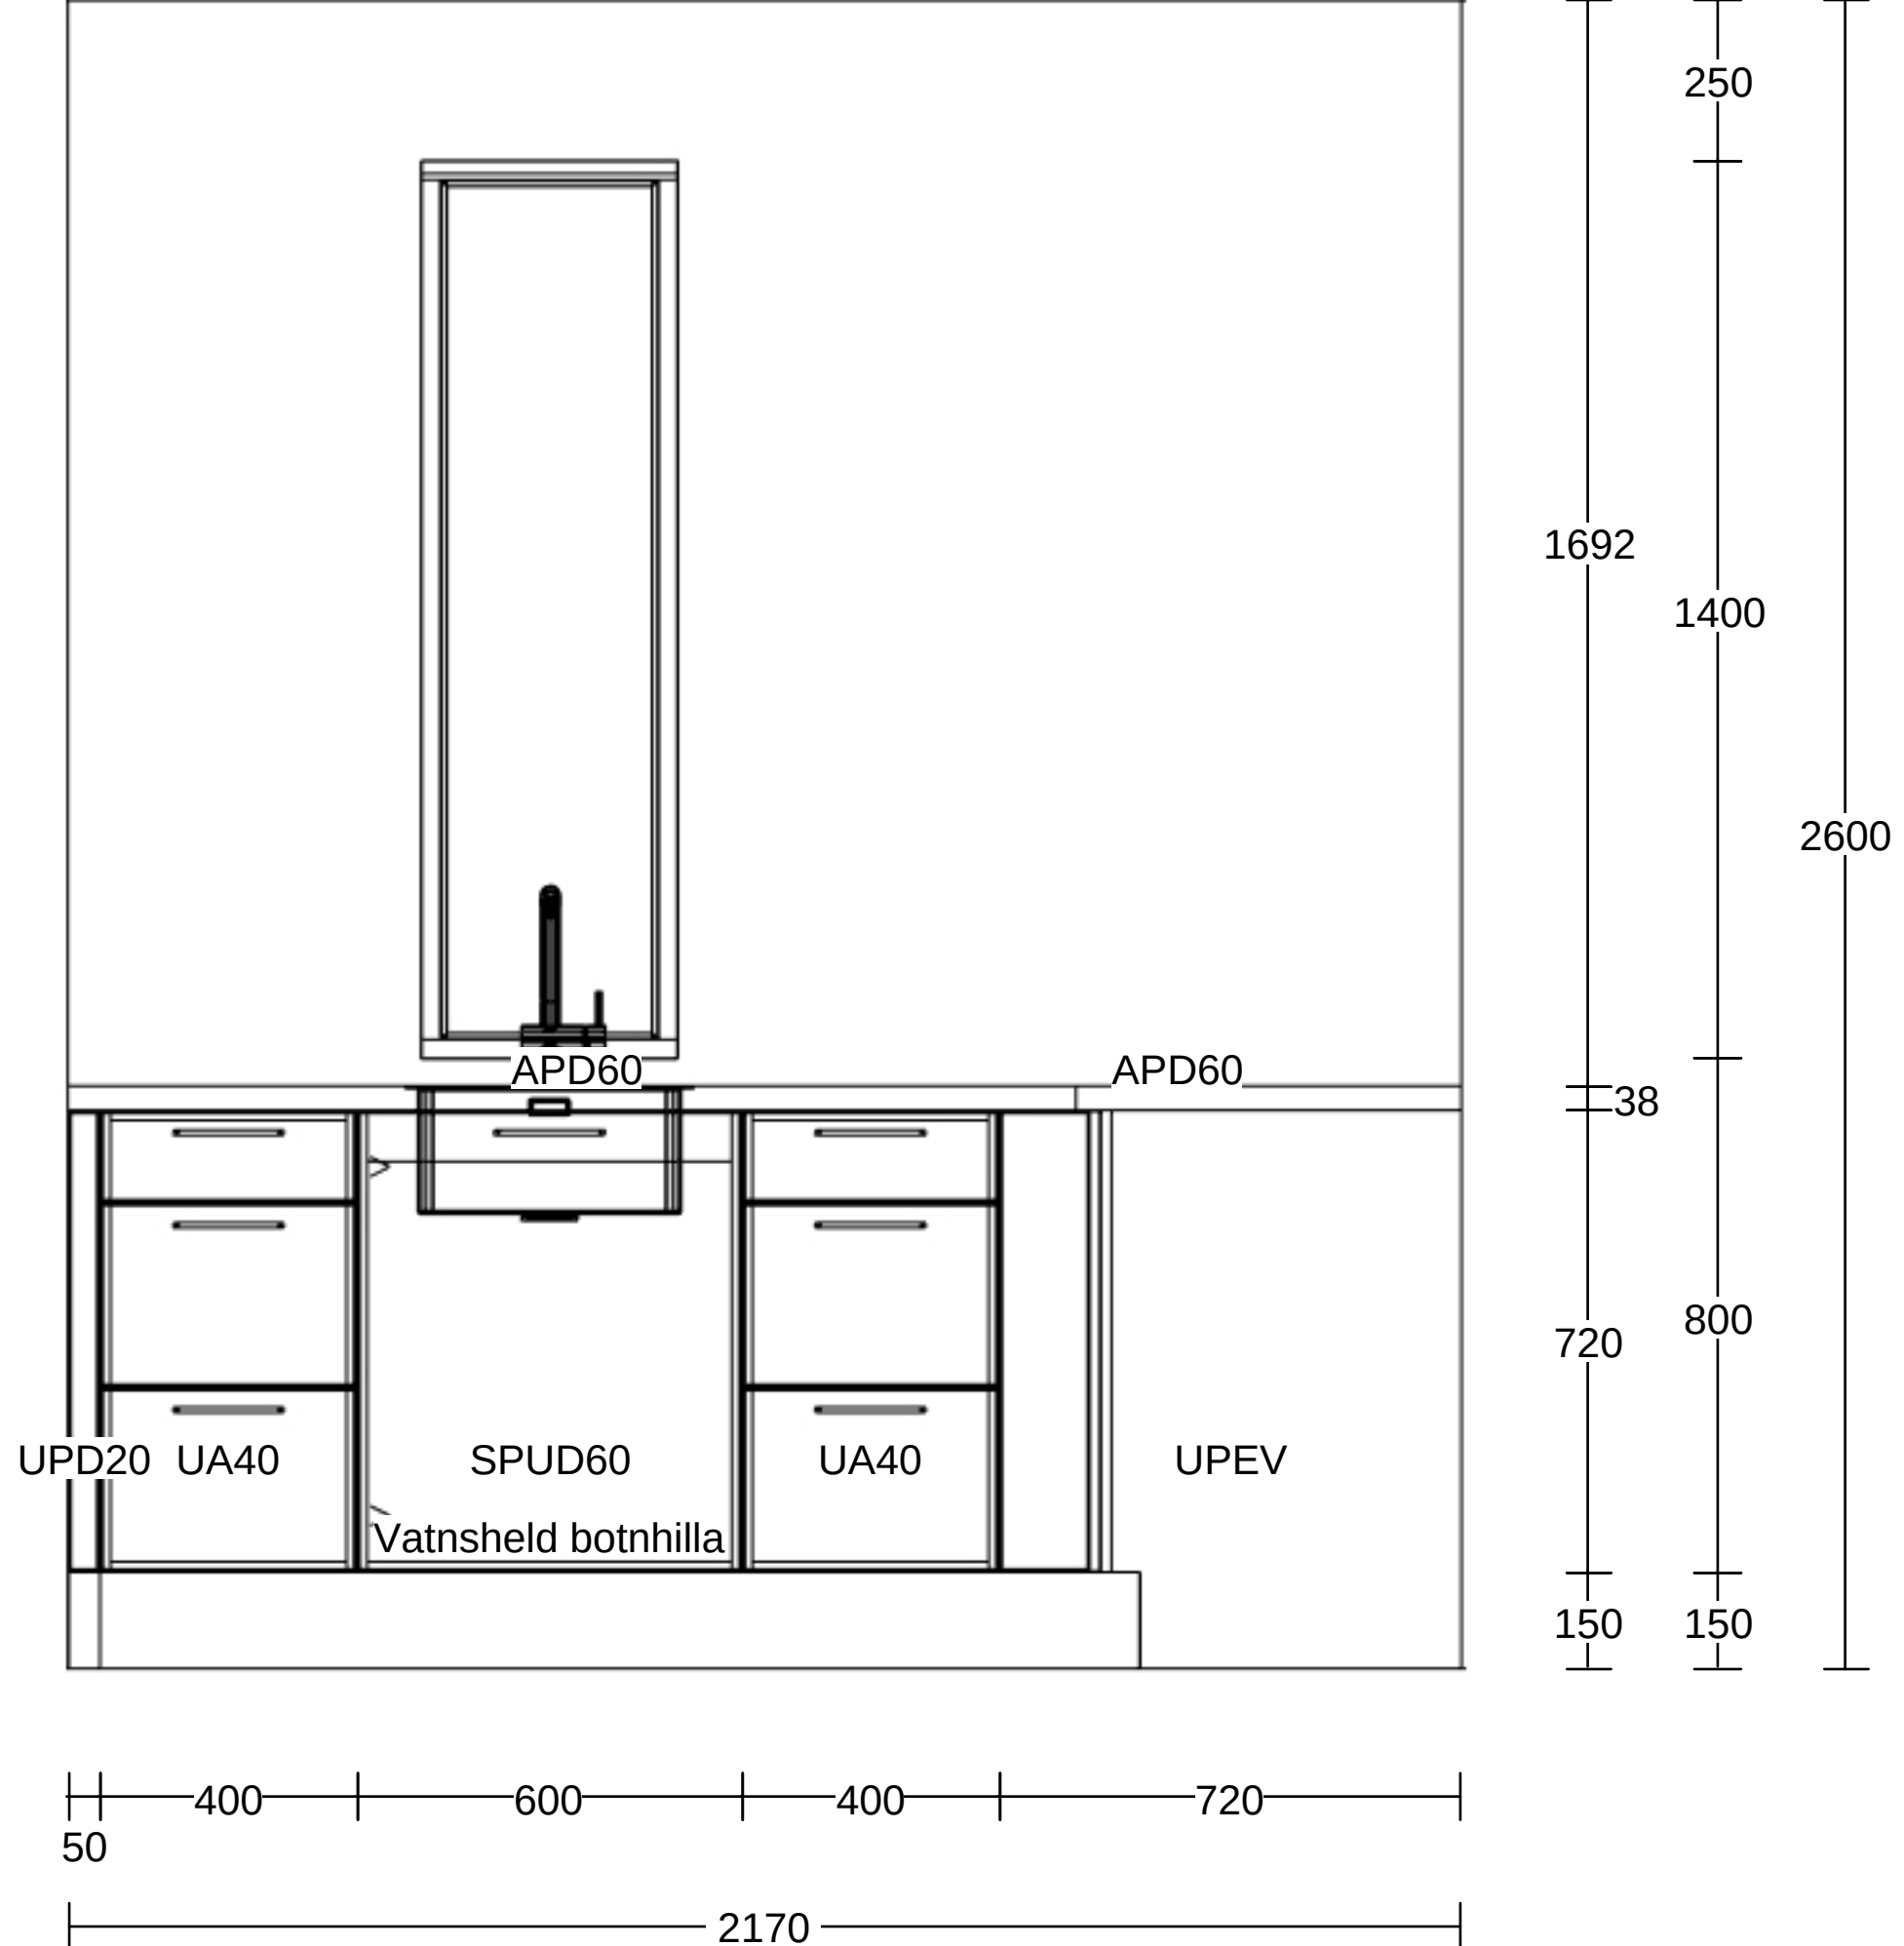



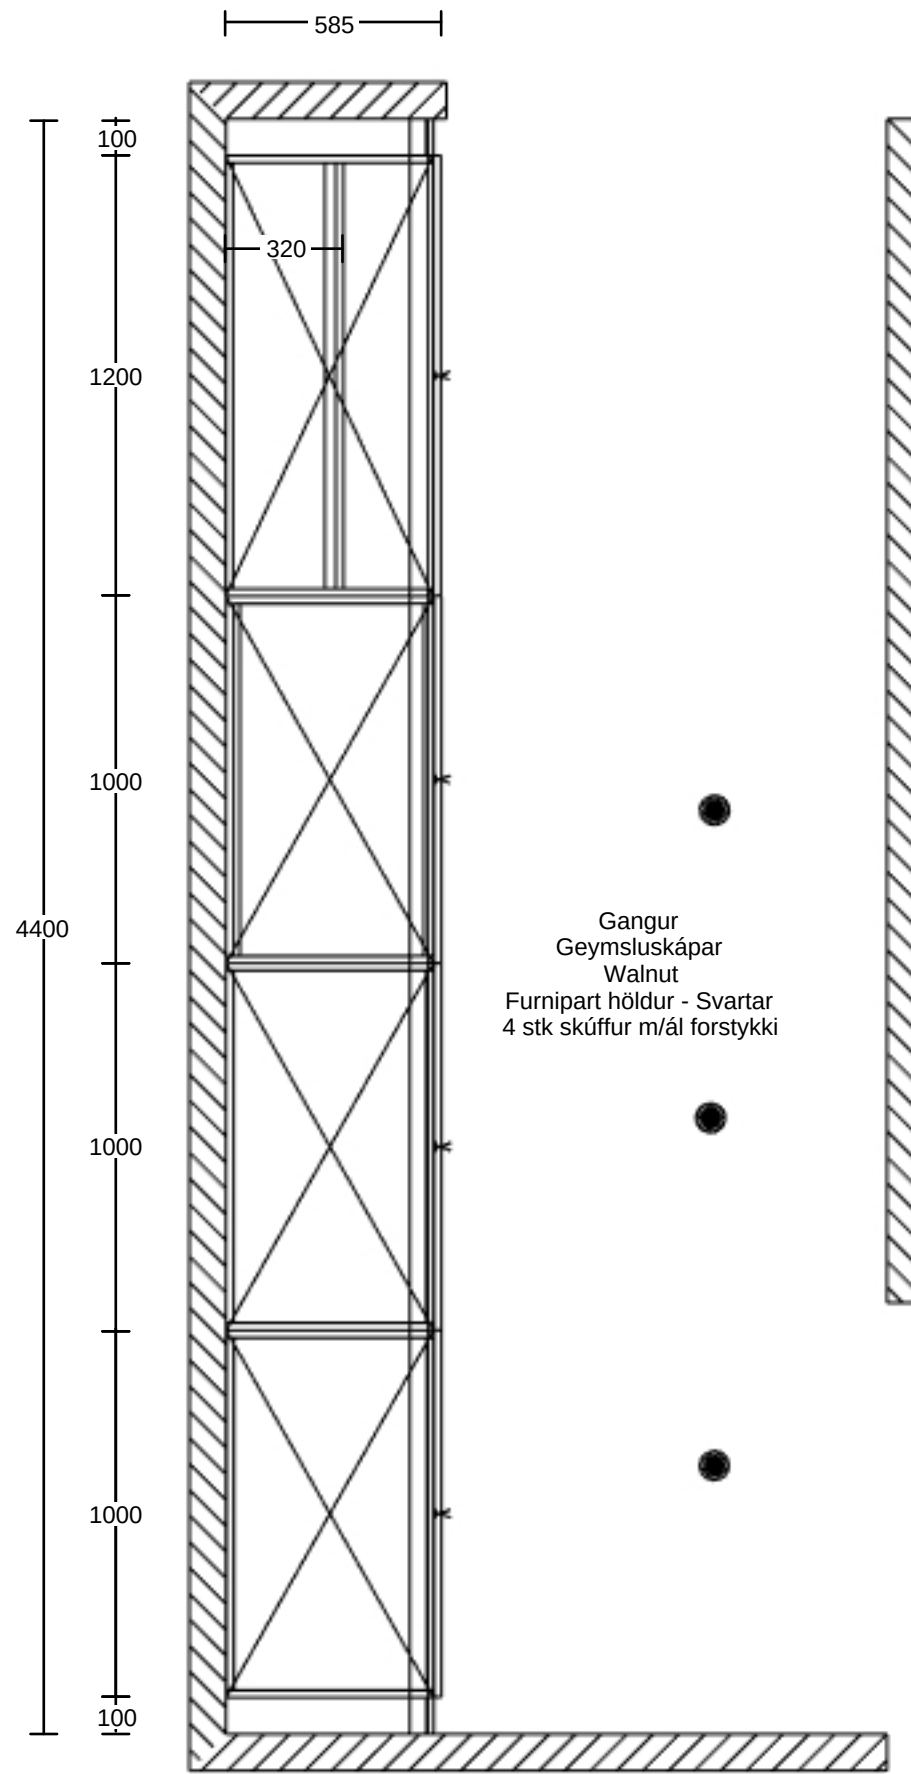

Blank Dealer		Range: Advanced Graphics	View: Plan
	Client: Margrétarhagi 11	Door Style:	Scale: Scale-to-fit
	Phone:	Handle:	Date: 11/3/21
	Design: Geymsluskápar		Page: 1

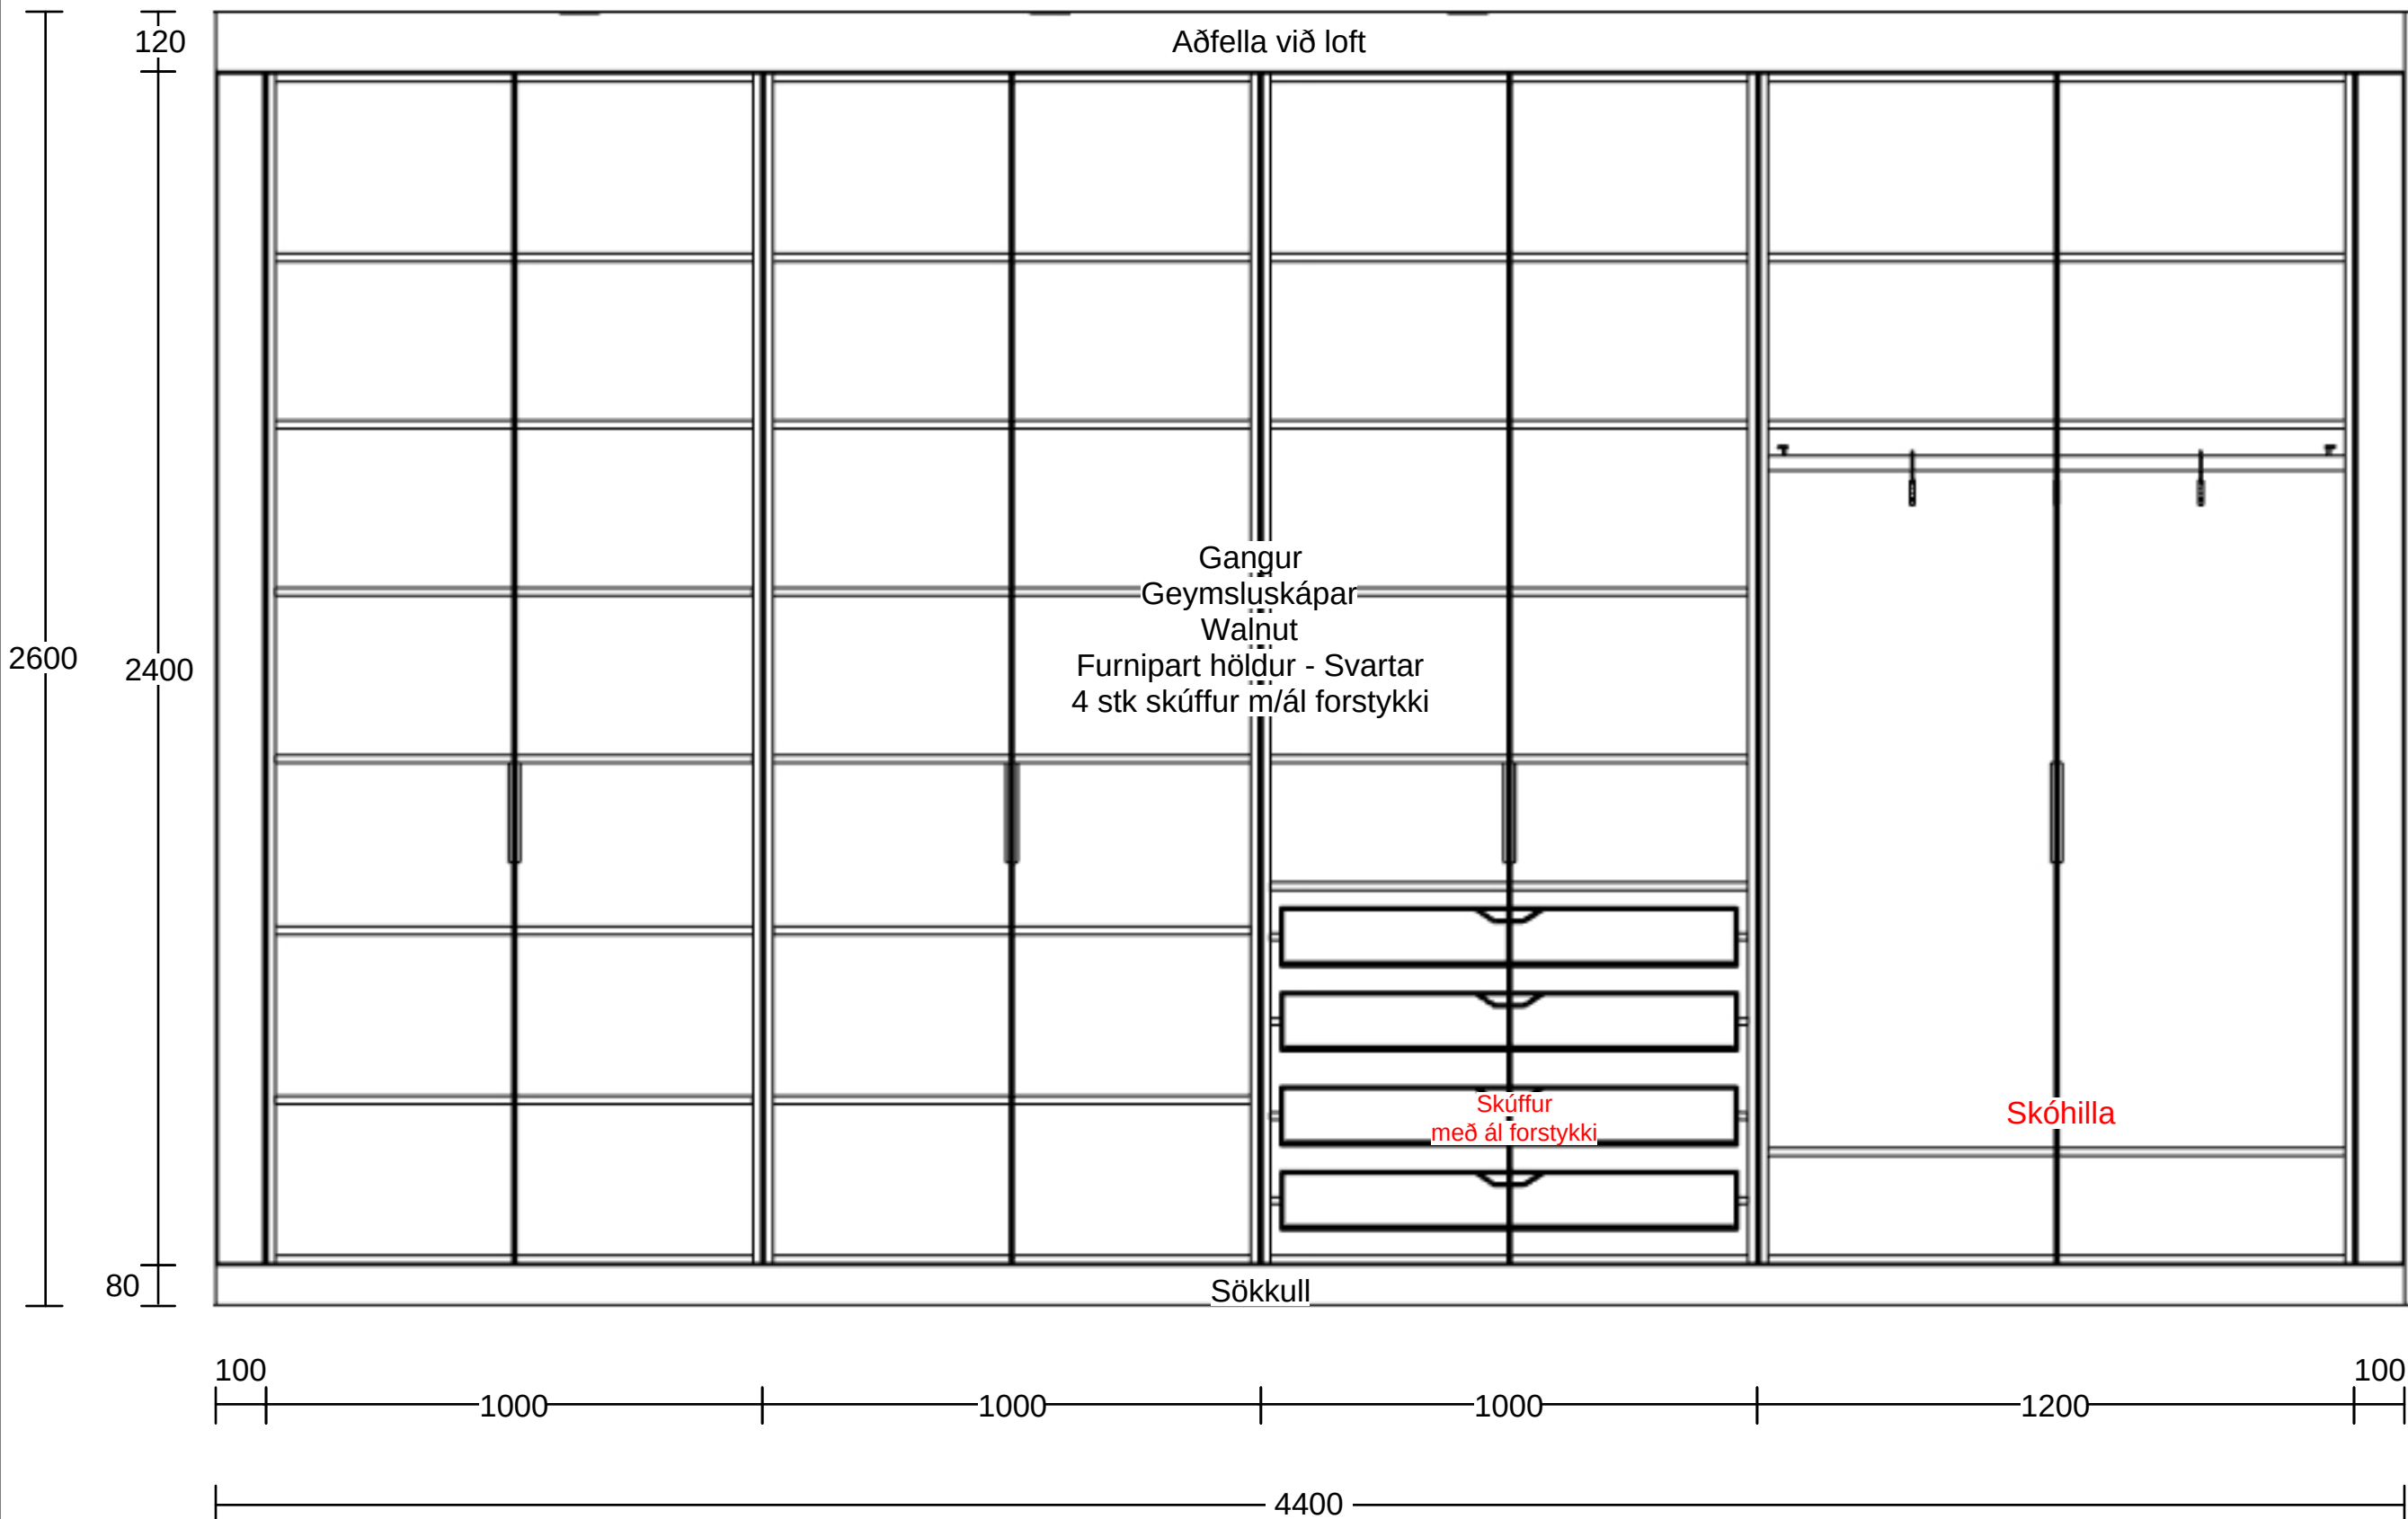


Blank Dealer		Range: Advanced Graphics	View: Elevation 2
	Client: Margrétarhagi 11	Door Style:	Scale: Scale-to-fit
	Phone:	Handle:	Date: 11/3/21
	Design: Geymsluskápar		Page: 1




Blank Dealer		Range: Advanced Graphics	View: Perspective
	Client: Margrétarhagi 11	Door Style:	Scale:
	Phone:	Handle:	Date: 11/3/21
	Design: Geymsluskápar		Page: 1



Blank Dealer		Range: Advanced Graphics	View: Perspective
	Client: Margrétarhagi 11	Door Style:	Scale:
	Phone:	Handle:	Date: 11/3/21
	Design: Geymsluskápar		Page: 1

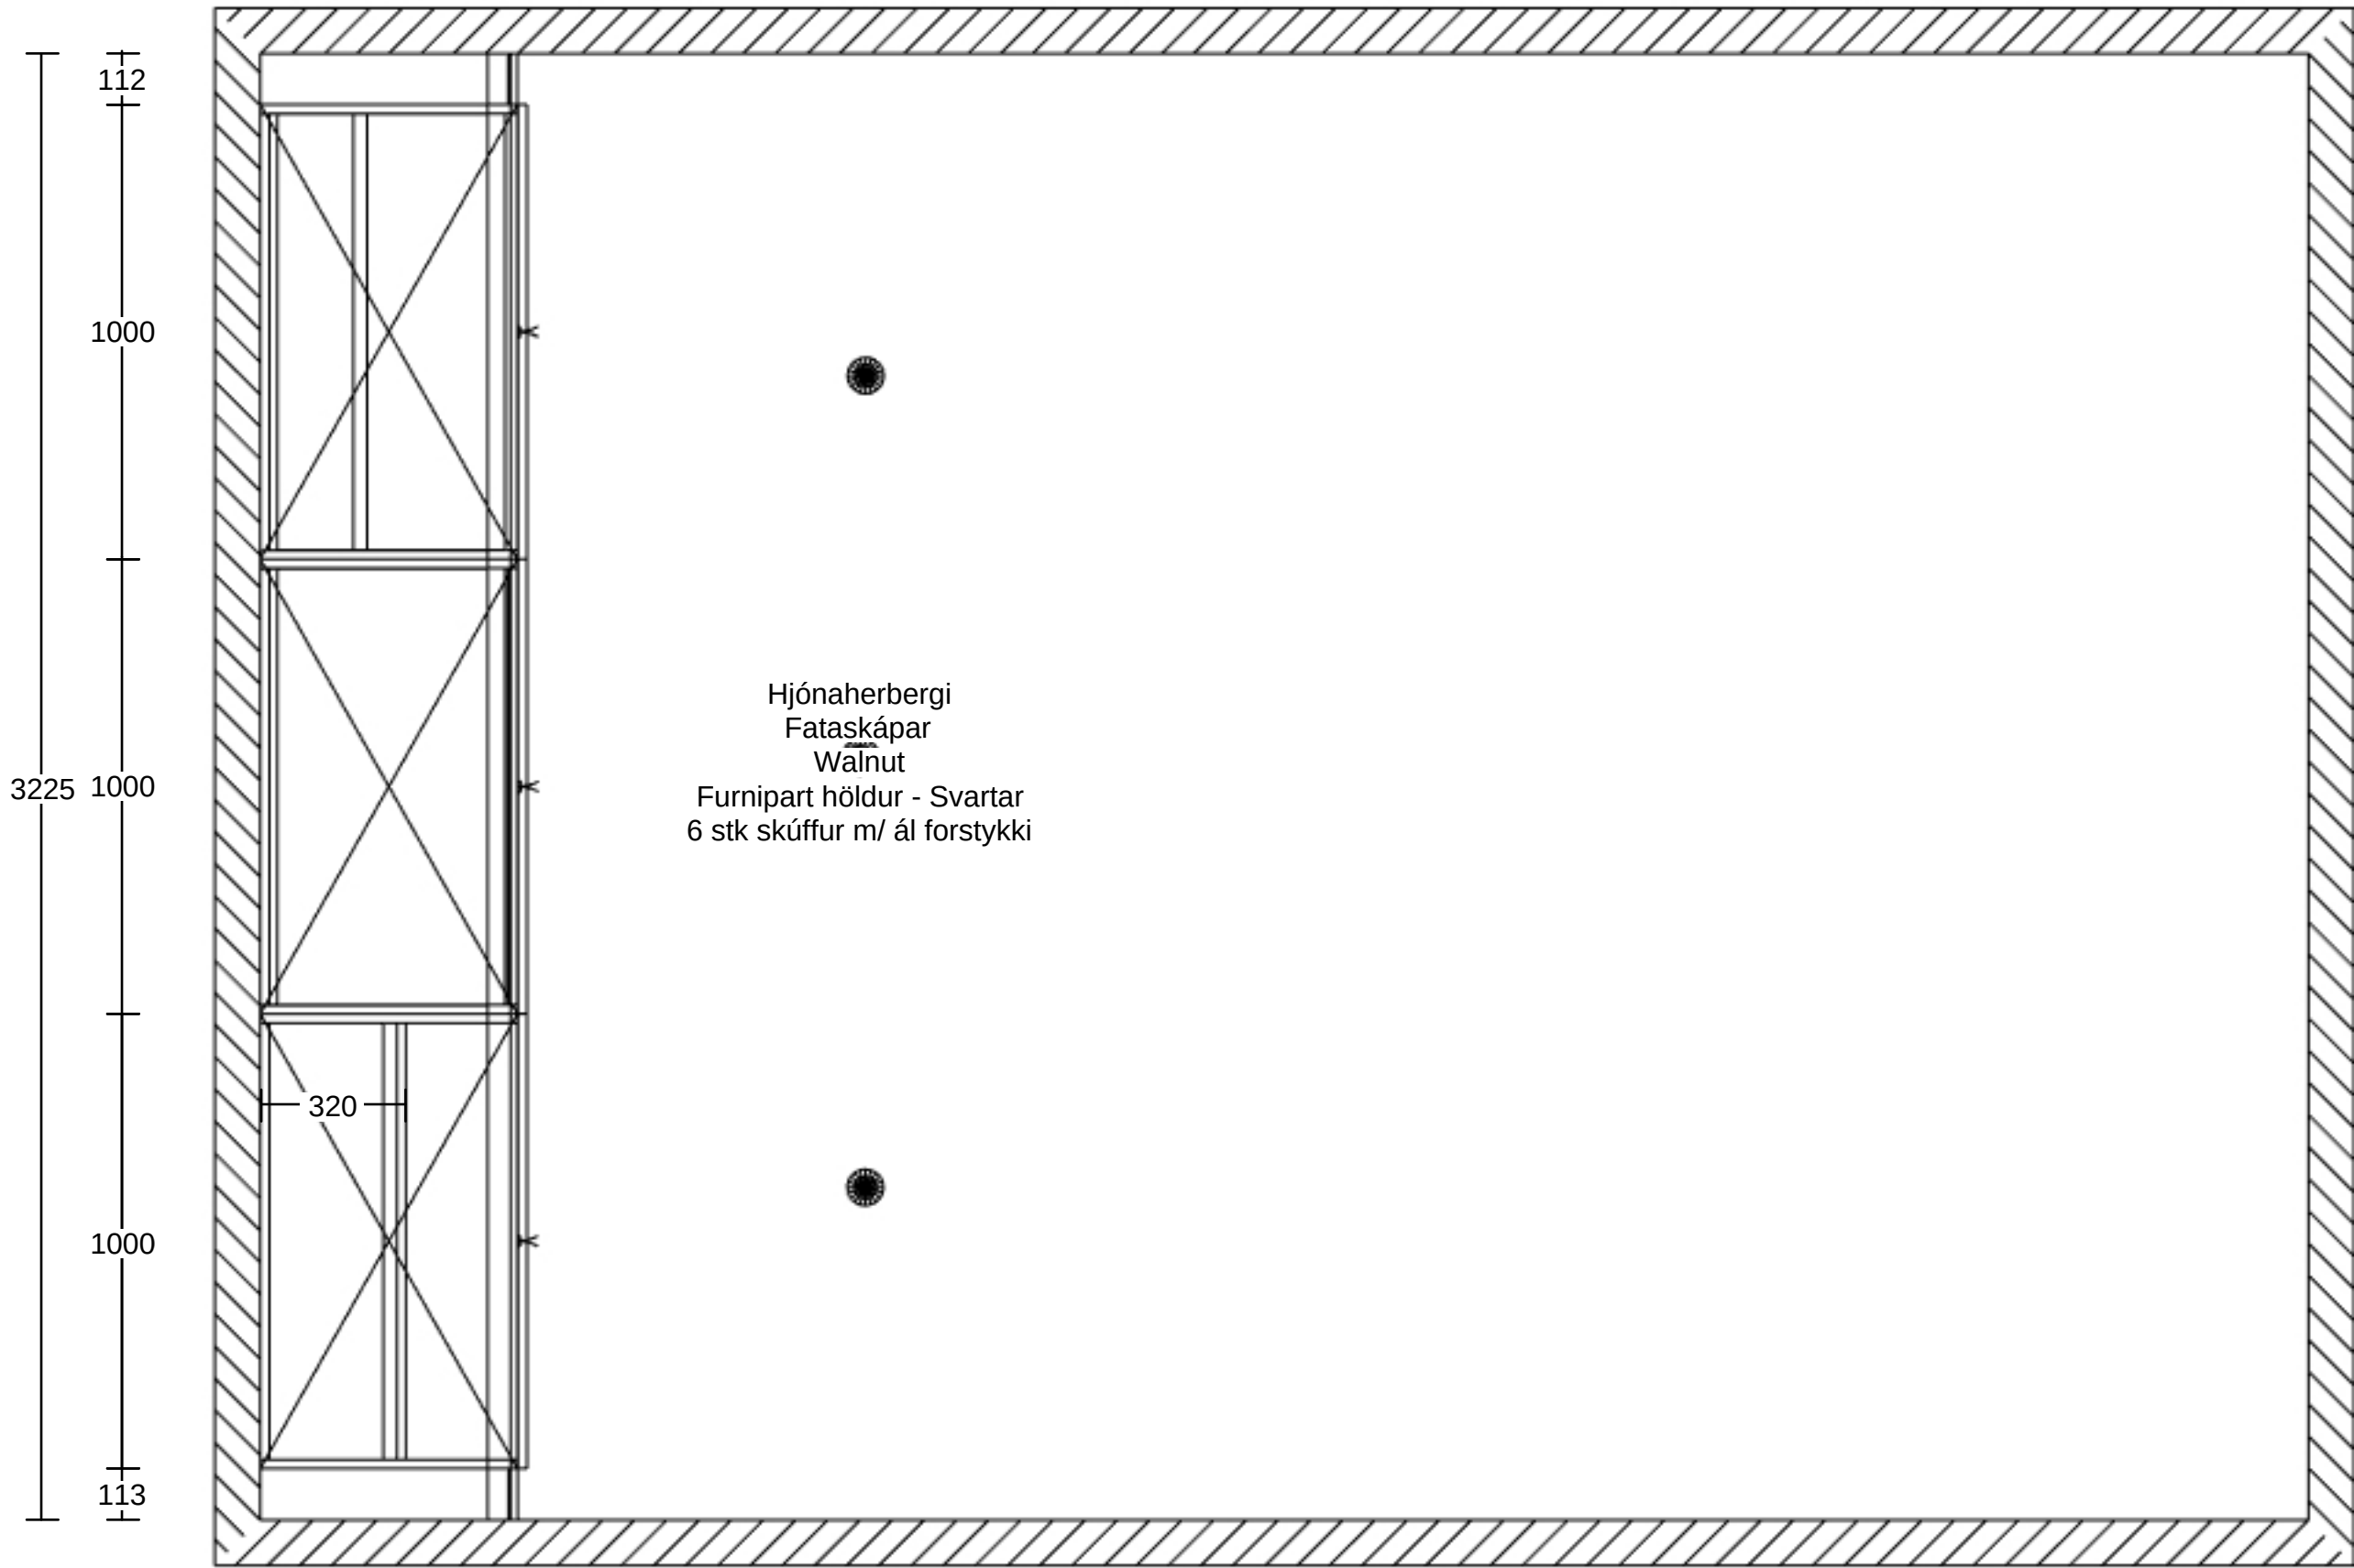


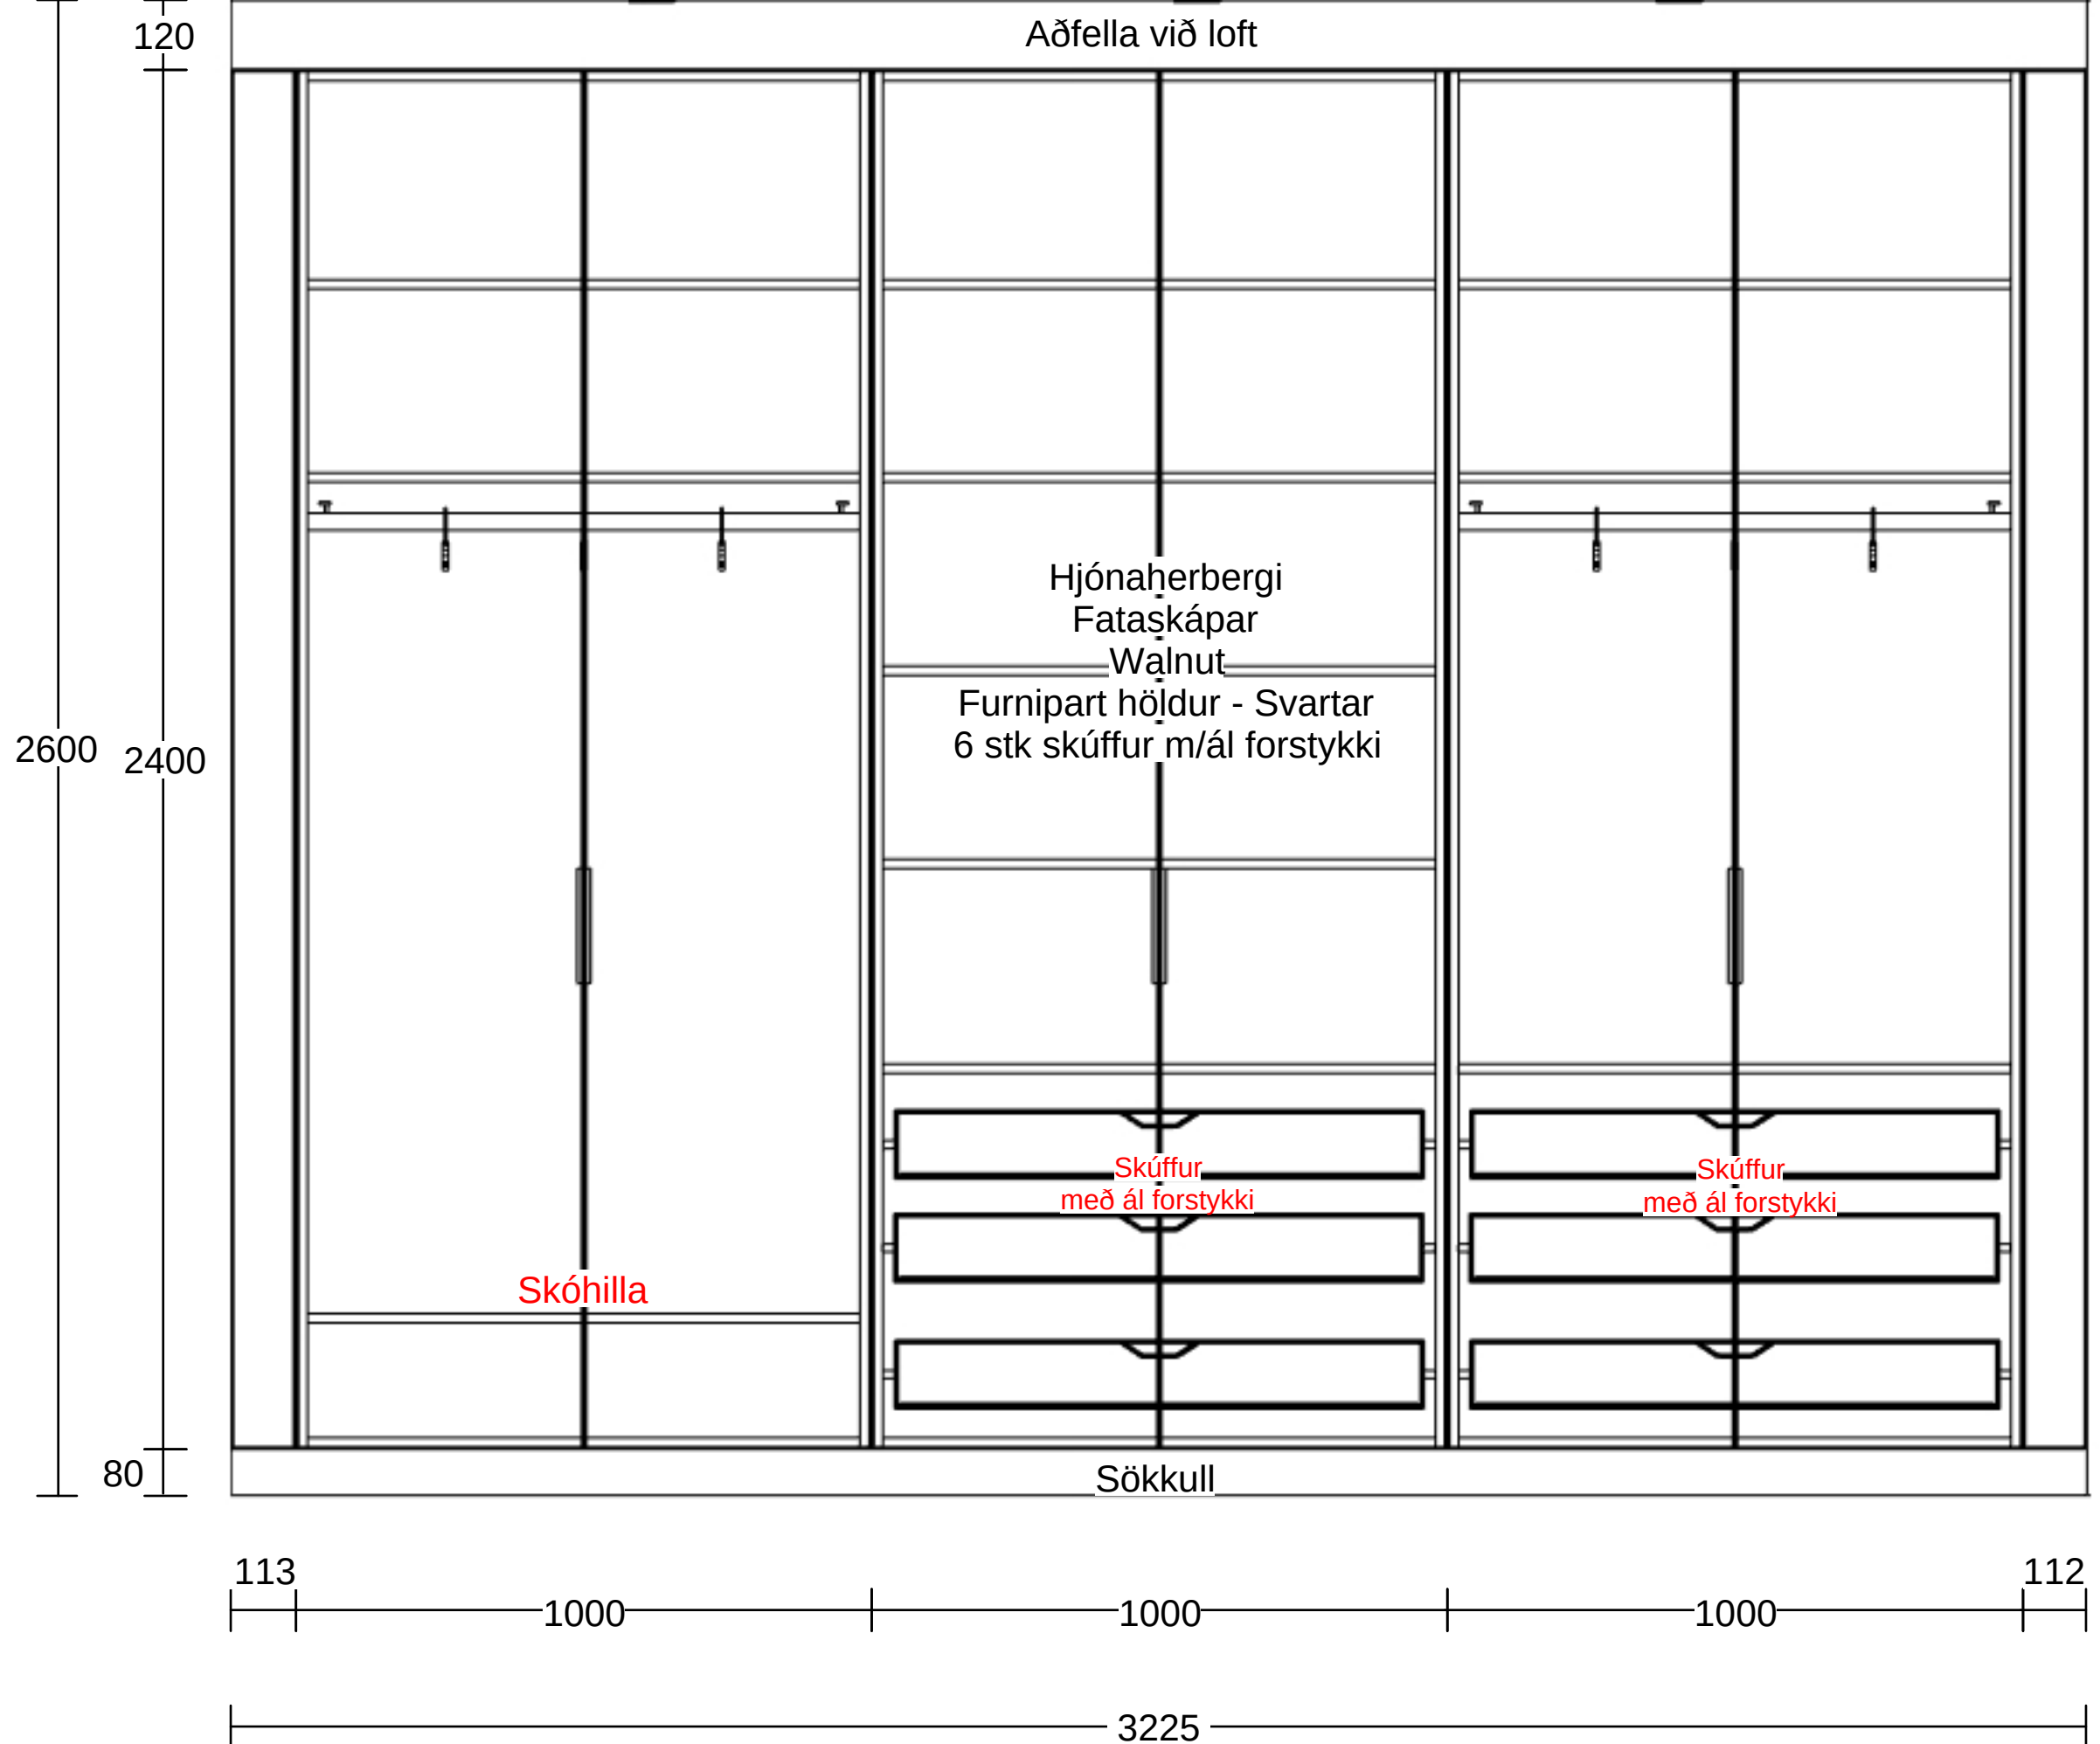





45
1061
1000
16

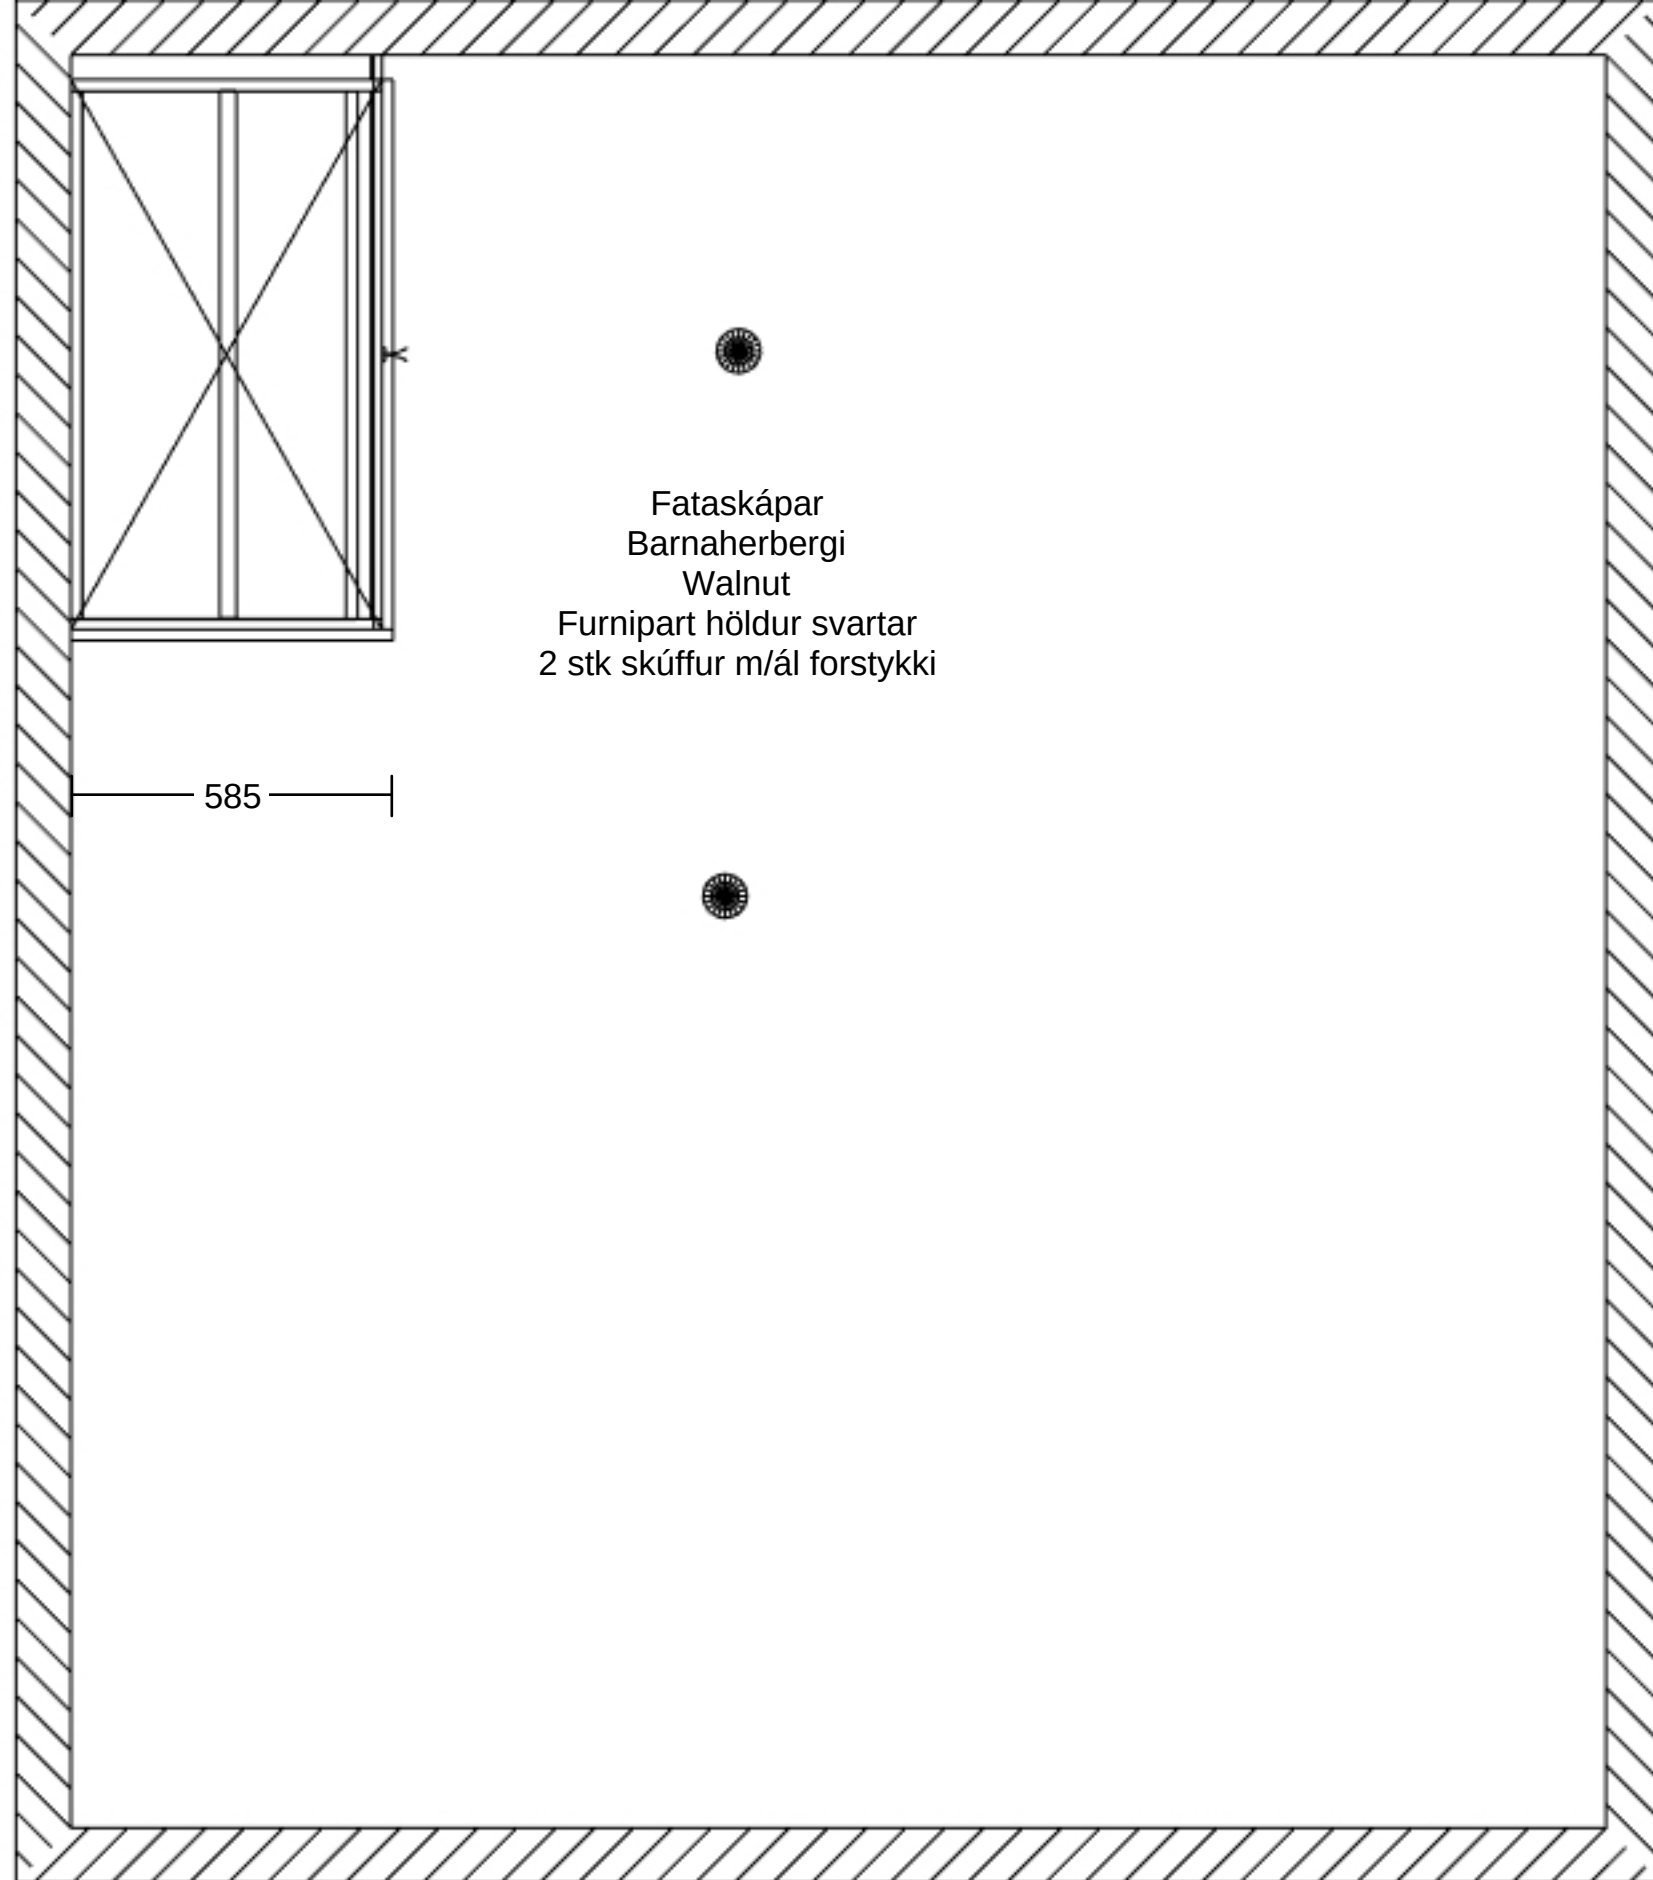

Fataskápar
Barnaherbergi
Walnut
Furnipart höldur svartar
2 stk skúffur m/ál forstykki

